


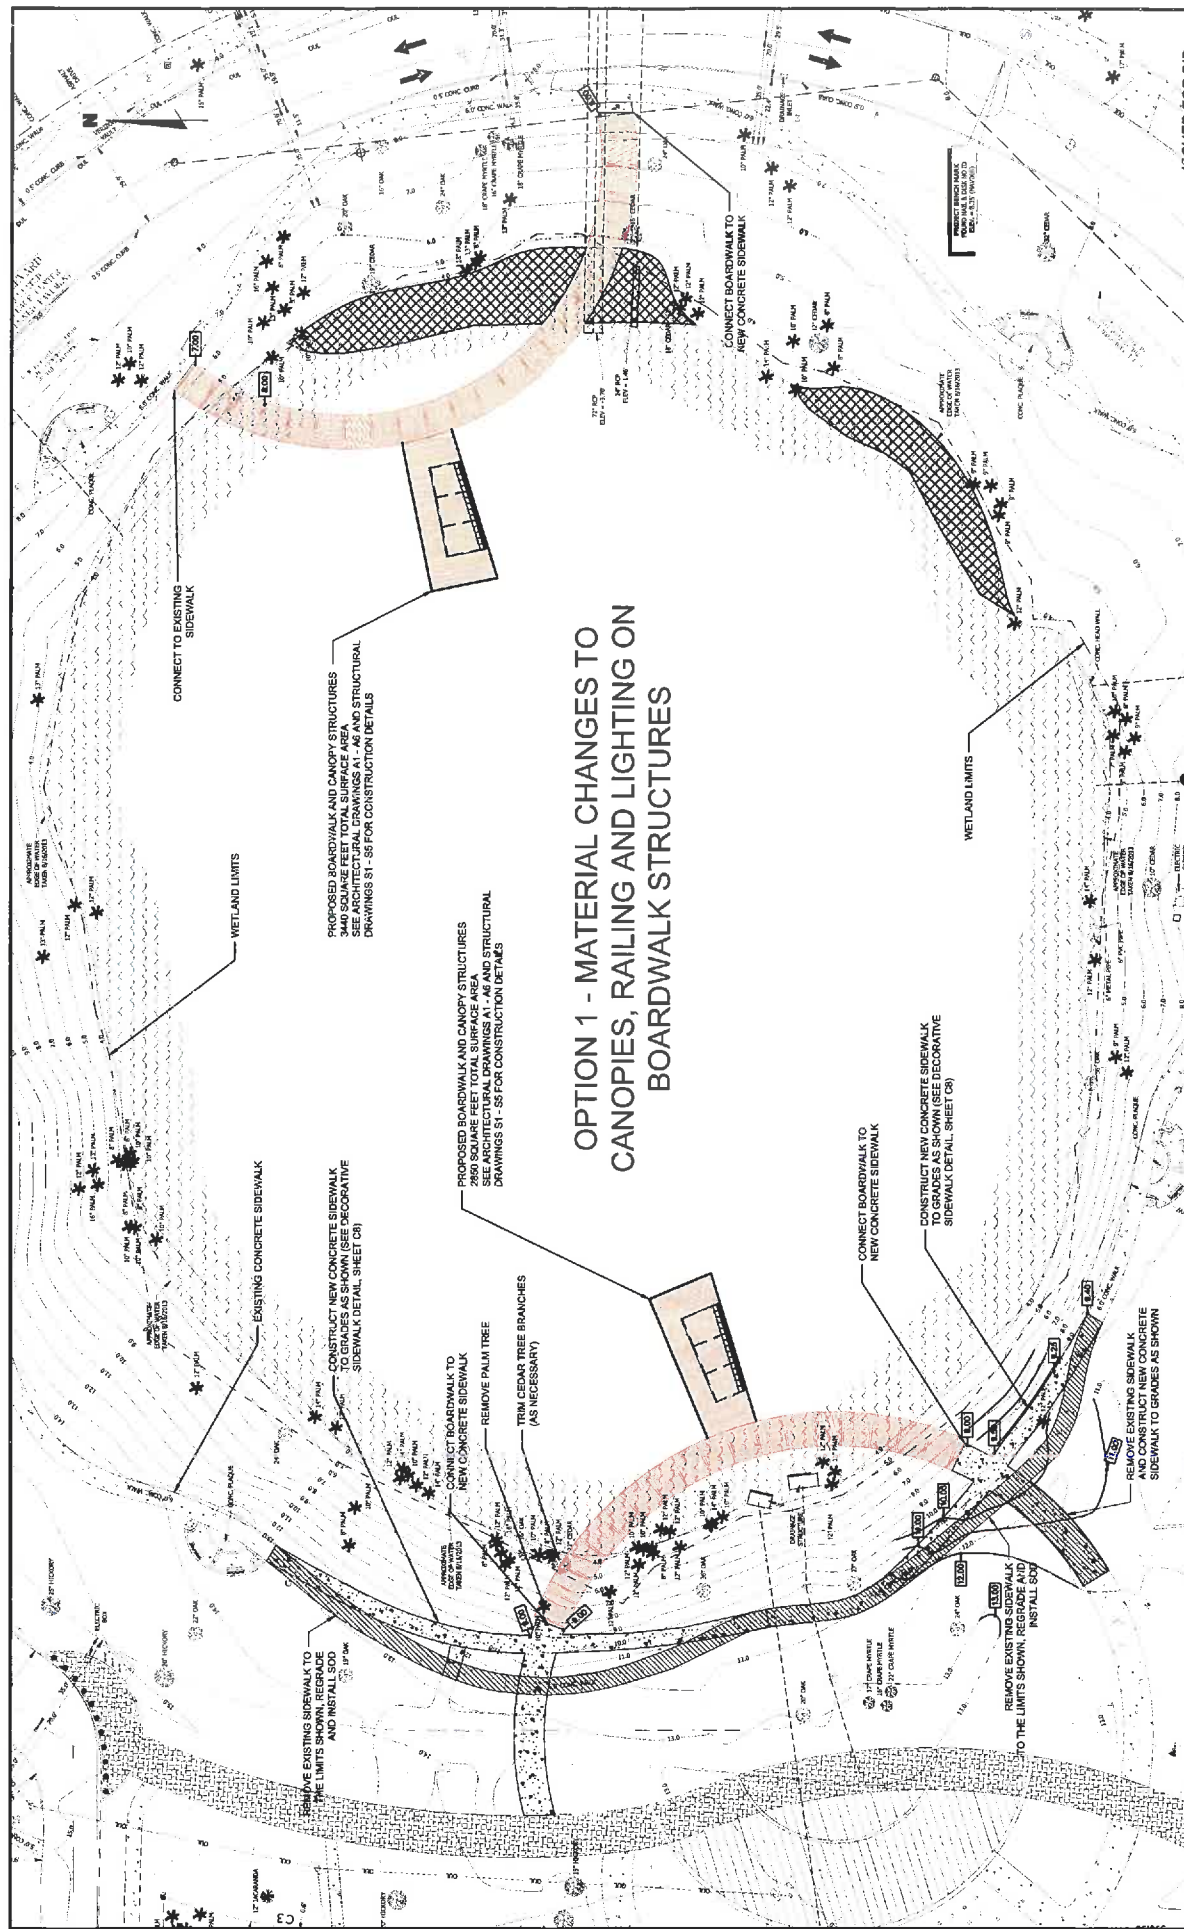

ISSUED FOR BID

HEET NUMBER

3

BOARDWALK ORIENTATION
AND GRADING PLAN

ORANGE LAKE RESTORATION AND IMPROVEMENTS

NEW PORT RICHEY, FLORIDA

SCALE
1" = 20'

APPROVED BY: _____
BRENT A. HEATH
P.E. # 54812

[illegible]

STRUD
Engineering Consultants

15003 Cypress Lane
Odessa, Florida 33556
C.A. Uhlmann, Inc.
352-842-4412