



**1 2nd FLOORPLAN** SCALE: N.T.S.

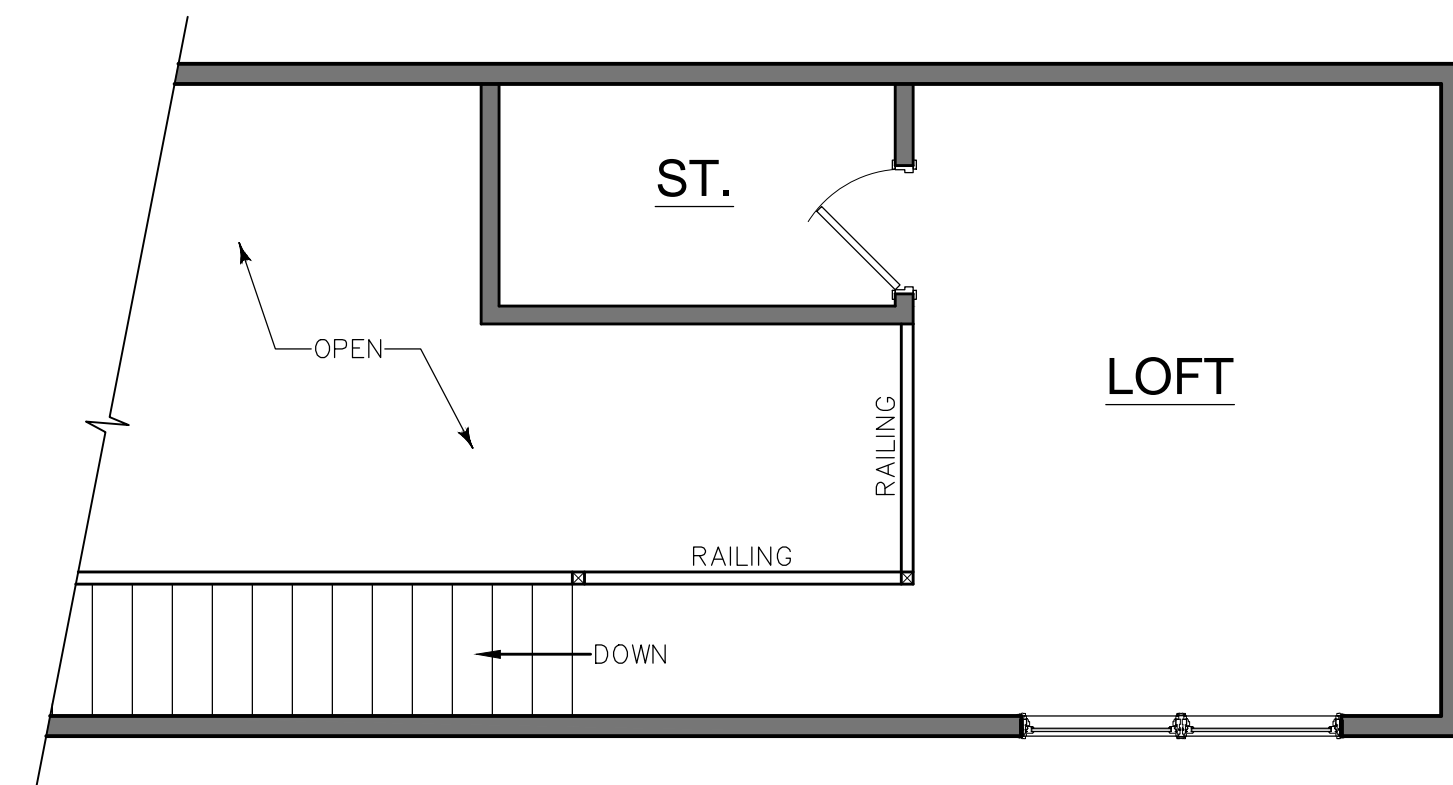


**3 2nd FLOORPLAN** SCALE: N.T.S.

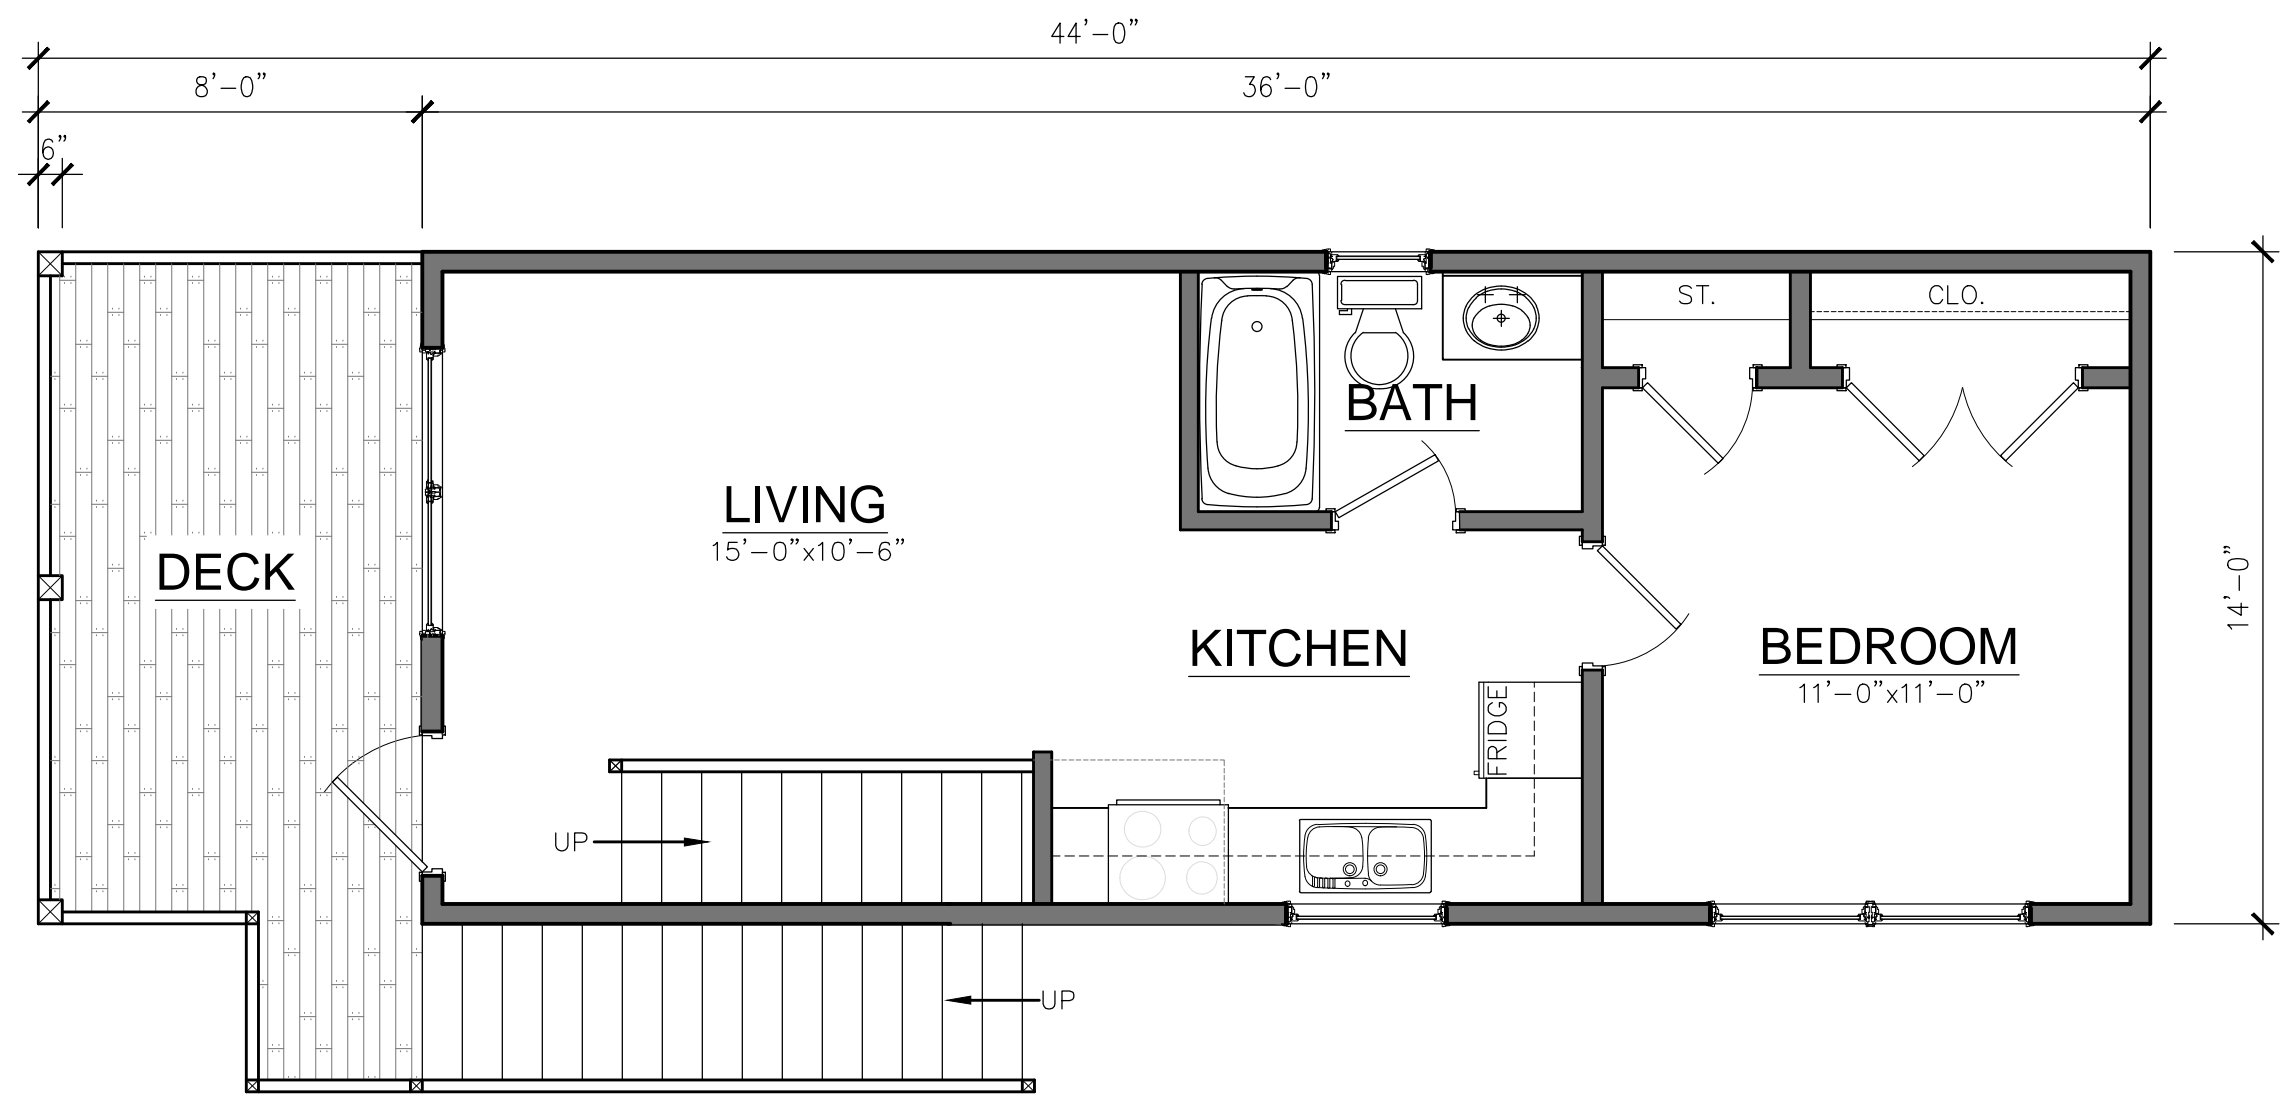

**PLAN "C" 1-6, 59-66**

**2 FIRST FLOOR PLAN** SCALE: 1/32" = 1'-0"

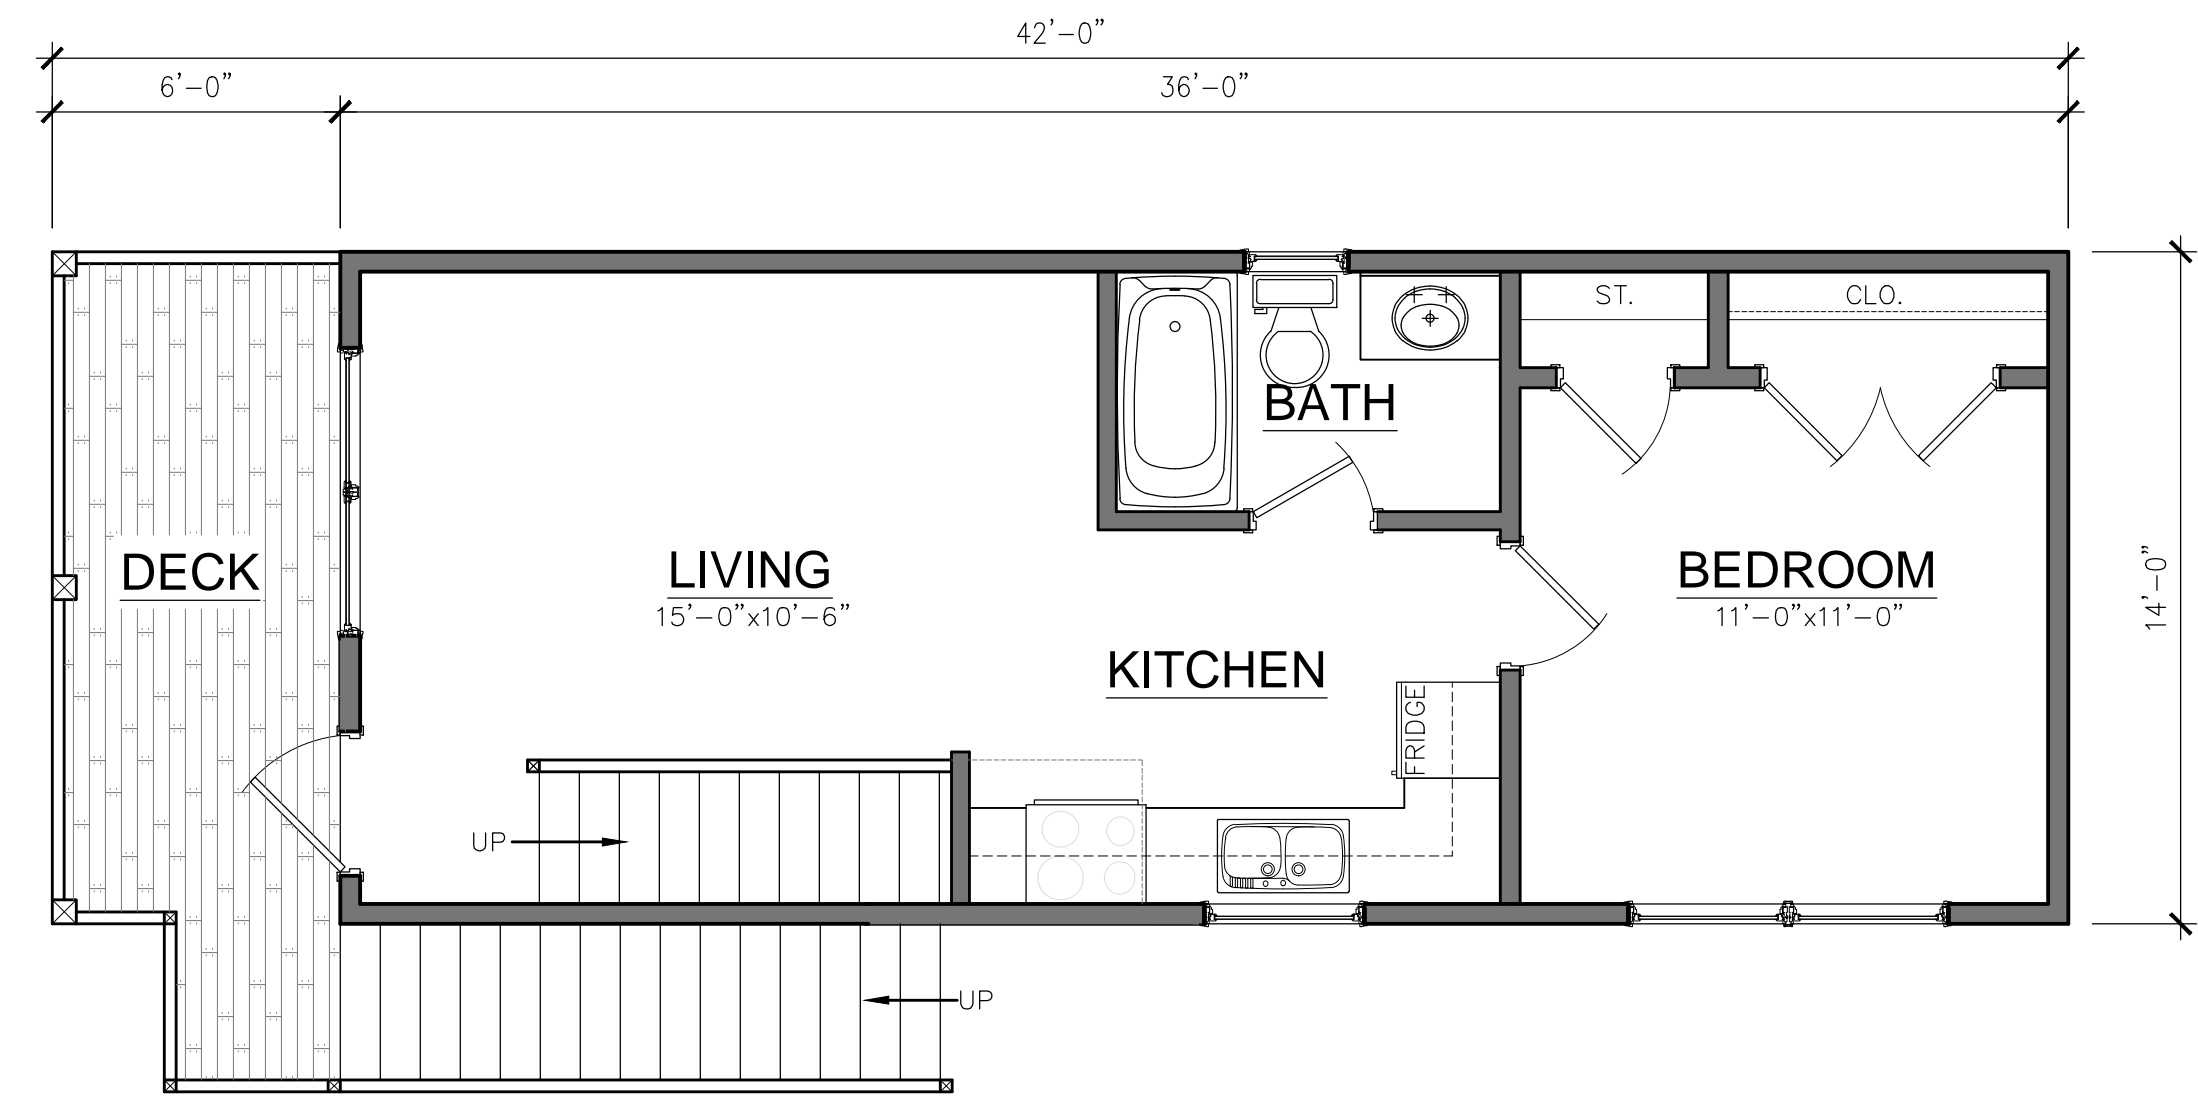

**PLAN "C1" 7-8,**

**4 FIRST FLOOR PLAN** SCALE: 1/32" = 1'-0"

REVISIONS:



**d. macartney wilson a.i.a.**  
 architects & associates, p.a.  
 PMB 609, 3438 EAST LAKE RD, PALM HARBOR, FL 34685  
 tel: 727-765-7257 www.dmwarchitect.com  
 fax: 727-781-7492

PROJECT:

FL LICENSE NO. 9698

PROJECT NO. 15-026  
 DATE: 11/19/18  
 SHEET NO.

**A1.0**  
 FLOOR PLAN





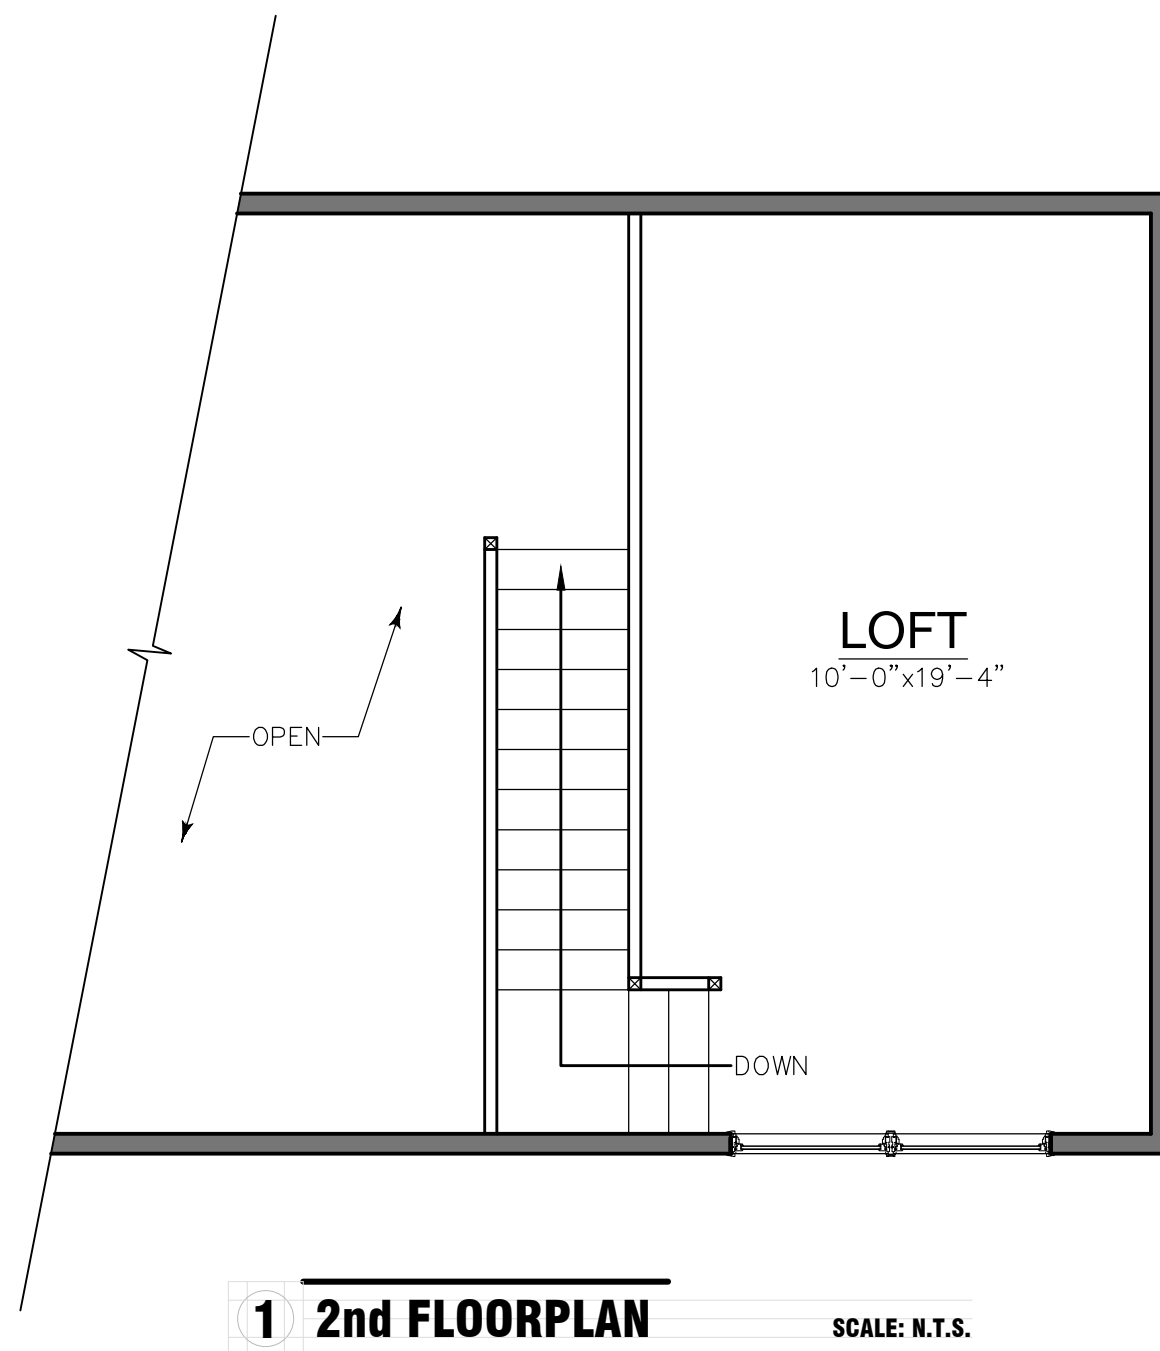


TABLE				
	PLAN "A"	PLAN "B"	PLAN "C"	PLAN "C1"
UNIT NOS.	9-48	49-58	1-6 59-88	7-8
FIRST FLOOR LIVING AREA	500sf	448sf	504sf	504sf
LOFT AREA	193sf	133sf	147sf	147sf
TOTAL LIVING AREA	693sf	581sf	651sf	651sf
DECK AREA	145sf	60sf	112sf	84sf
TOTAL FLOOR AREA	838sf	641sf	763sf	735sf

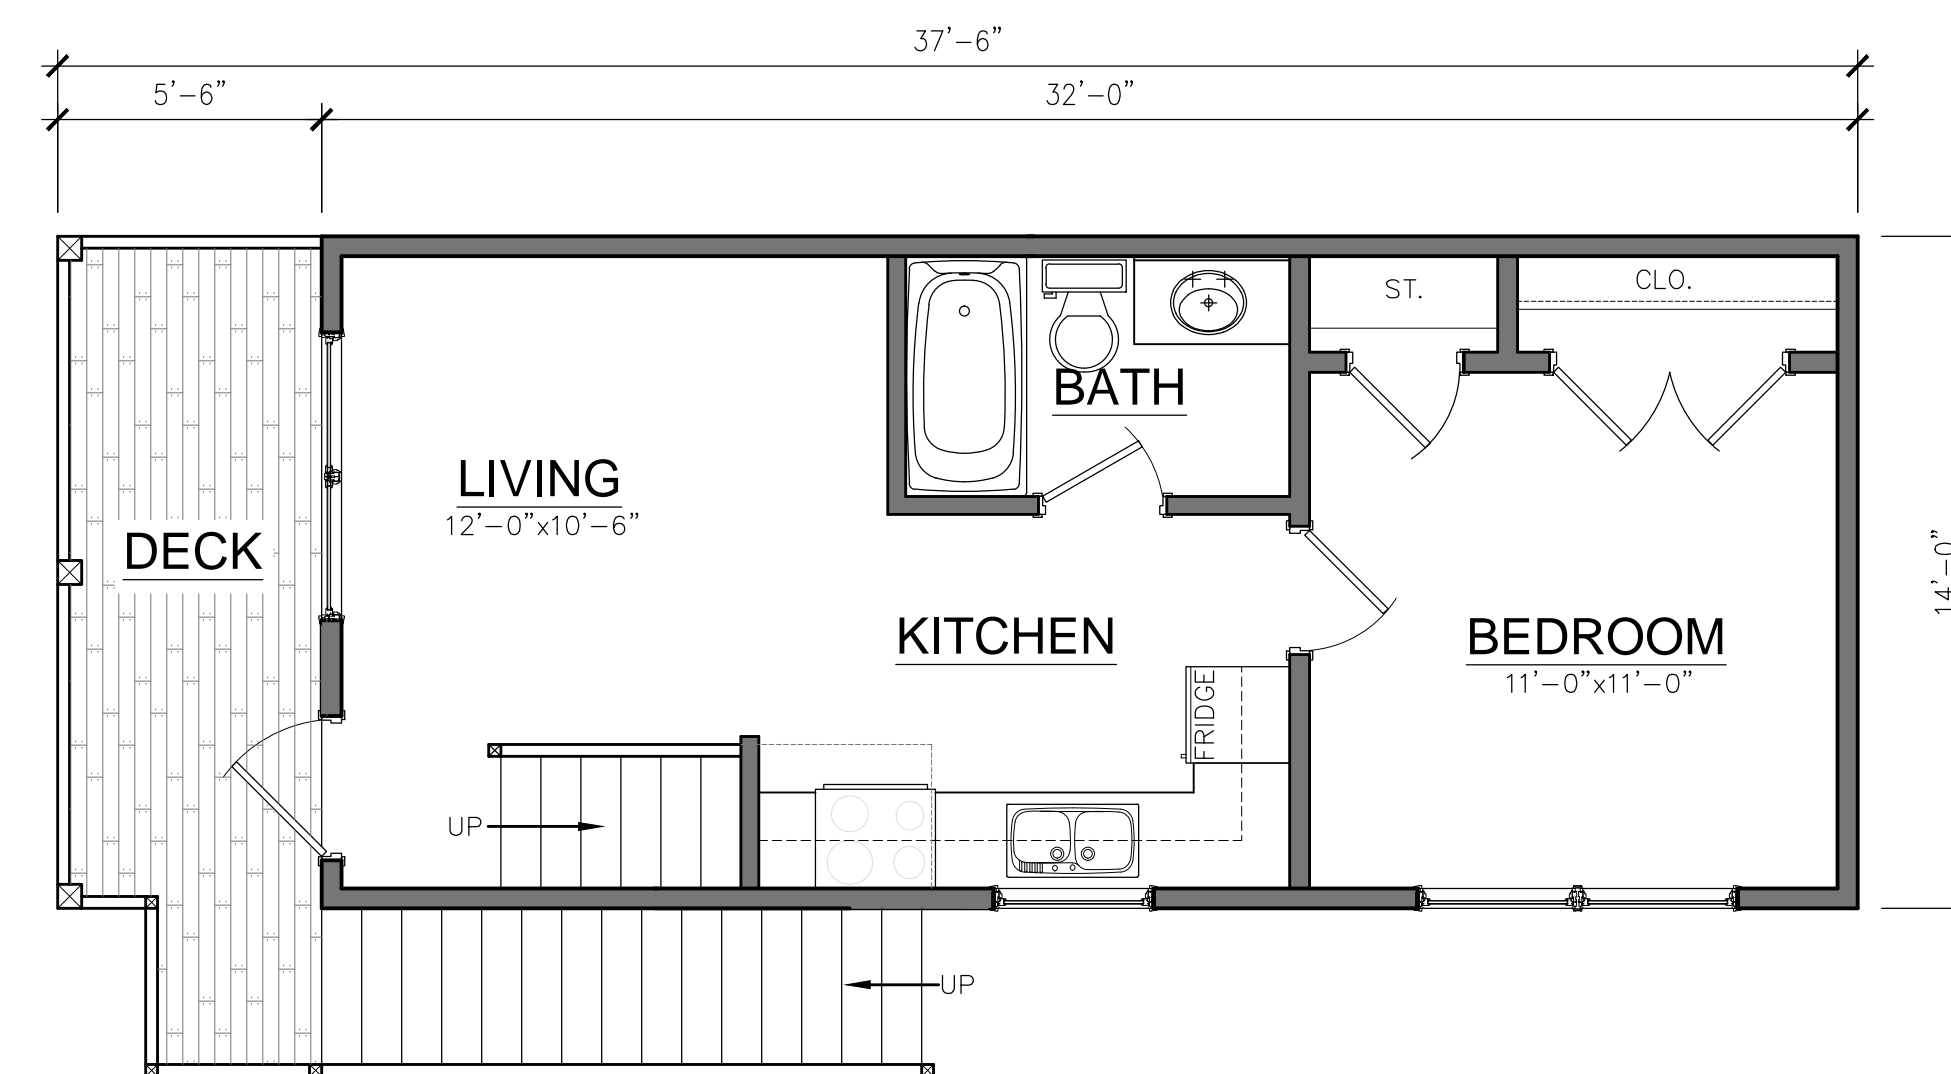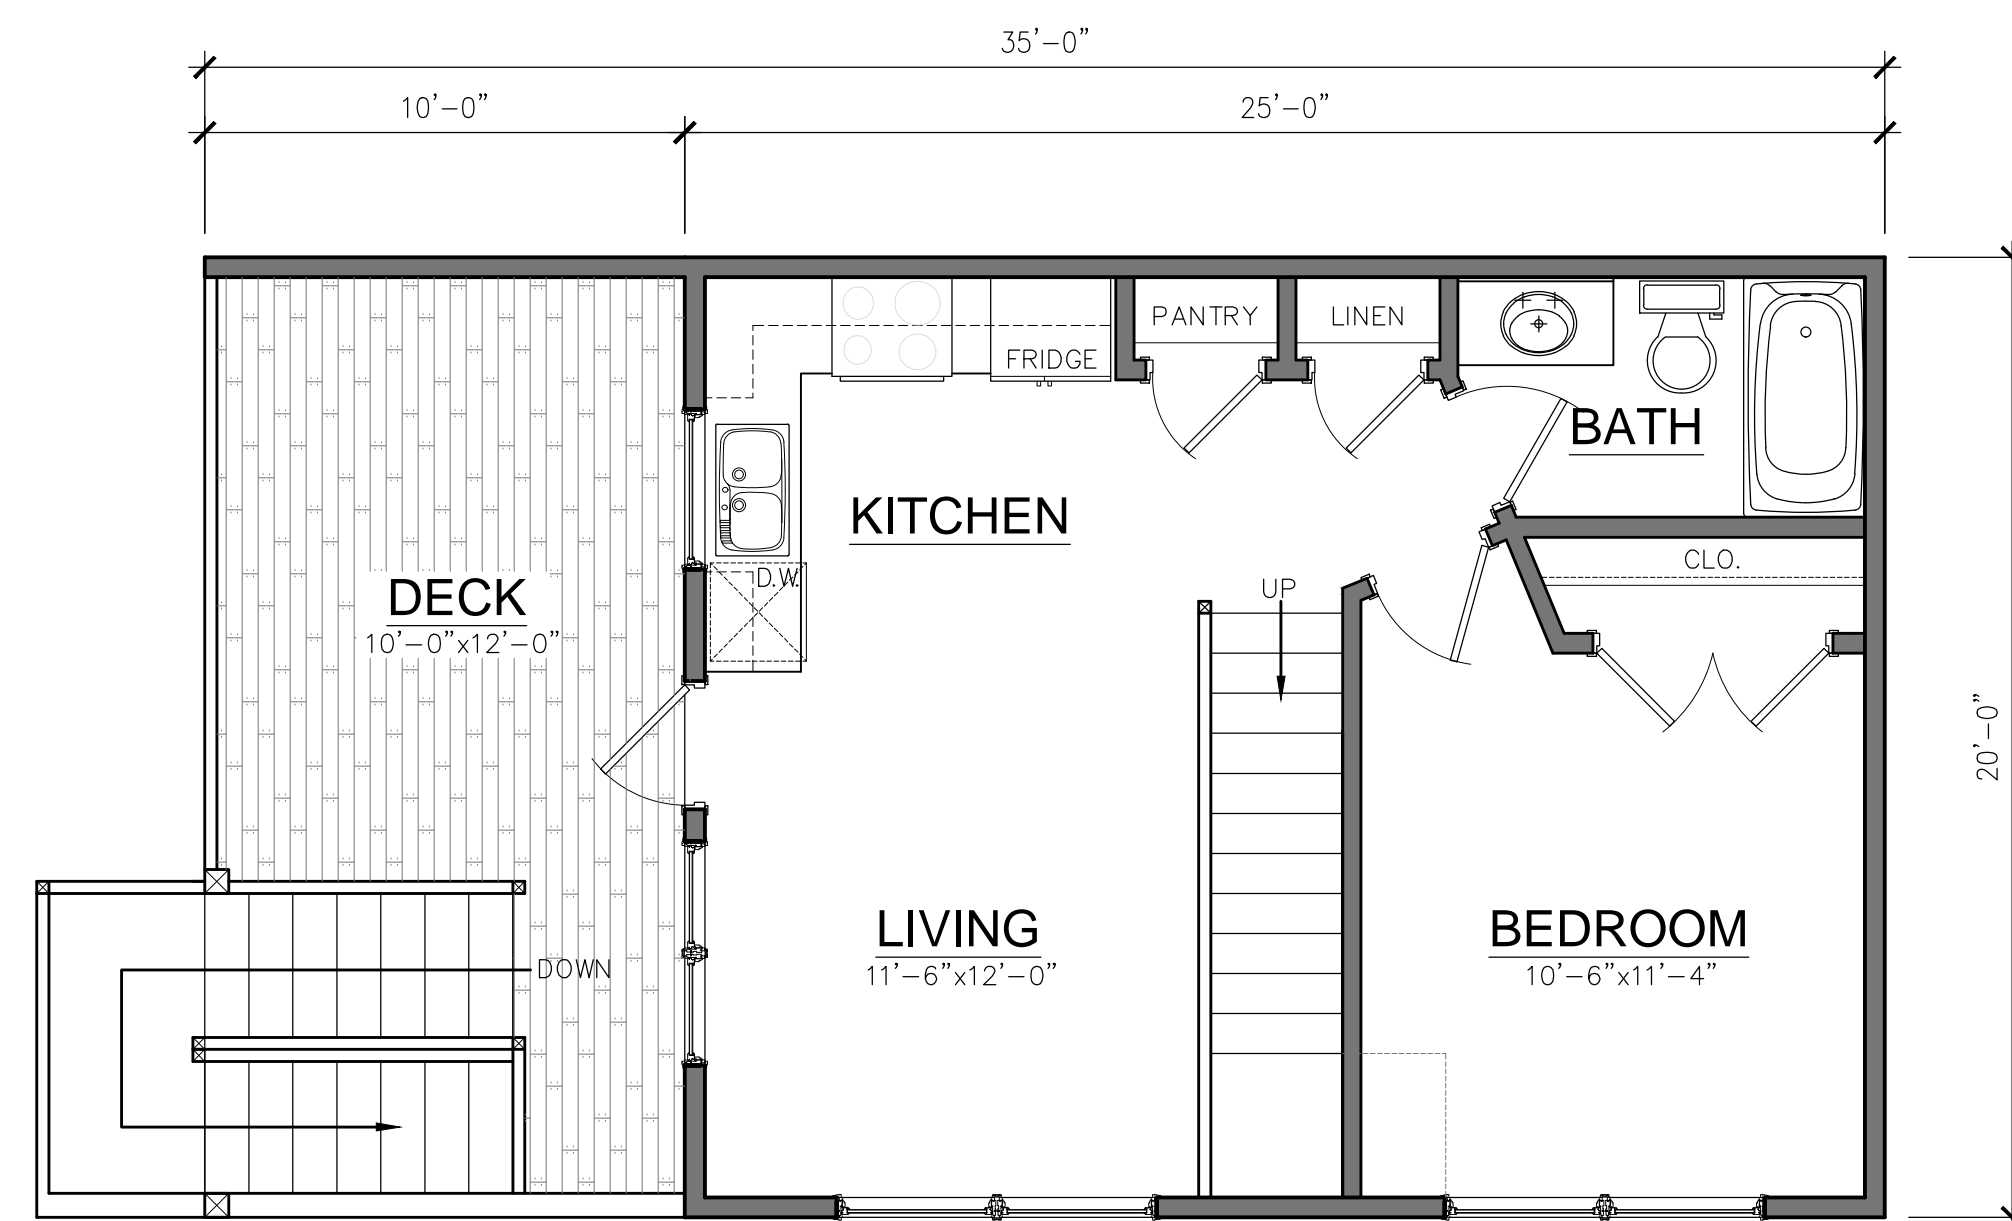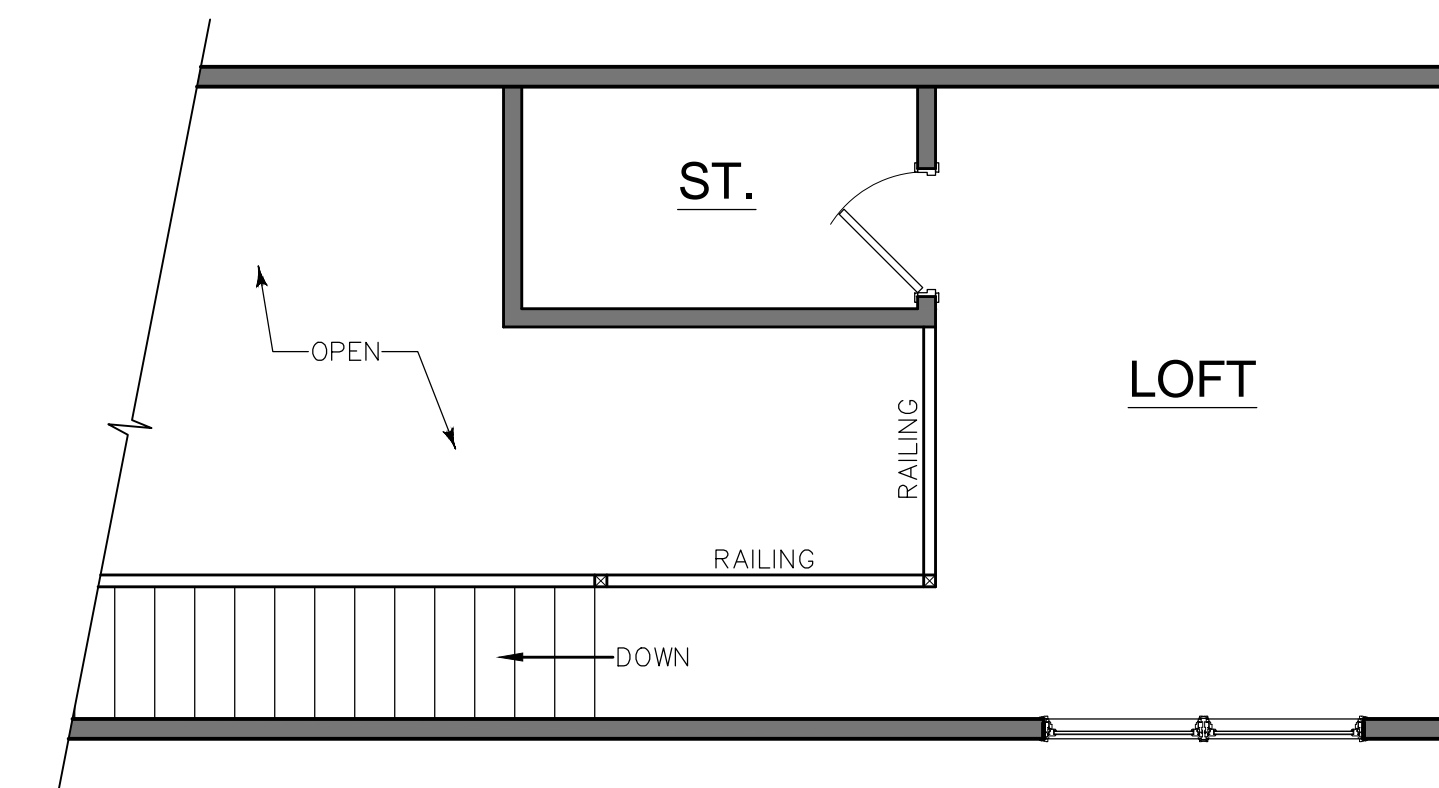

REVISIONS:

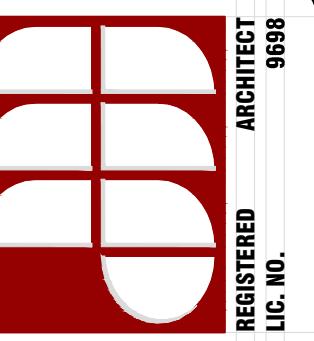

**d. macartney wilson a.i.a.**  
 architects & associates, p.a.  
 PMB 609, 3438 EAST LAKE RD. PALM HARBOR, FL 34685 www.dmwarchitect.com  
 tel: 727-785-7257 fax: 727-781-7492  
THIS DOCUMENT IS THE PROPERTY OF D. MACARTNEY WILSON A.I.A. ARCHITECT & ASSOCIATES, P.A. AND IS TO BE USED ONLY FOR THE PROJECT AND SITE SPECIFICALLY IDENTIFIED HEREIN. ANY REUSE, REPRODUCTION, OR DISTRIBUTION OF THIS DOCUMENT WITHOUT THE WRITTEN PERMISSION OF D. MACARTNEY WILSON A.I.A. ARCHITECT & ASSOCIATES, P.A. IS STRICTLY PROHIBITED. THE USER SHALL BE RESPONSIBLE FOR OBTAINING ALL NECESSARY PERMITS AND APPROVALS FROM THE APPROPRIATE AGENCIES.

PROJECT:

FL LICENSE NO. 9698


PROJECT NO. 15-026  
 DATE: 11/19/18  
 SHEET NO.

**A2.0**

FLOOR PLANS



**1 FRONT ELEVATION UNIT "A"** SCALE: 1/4" = 1'-0"

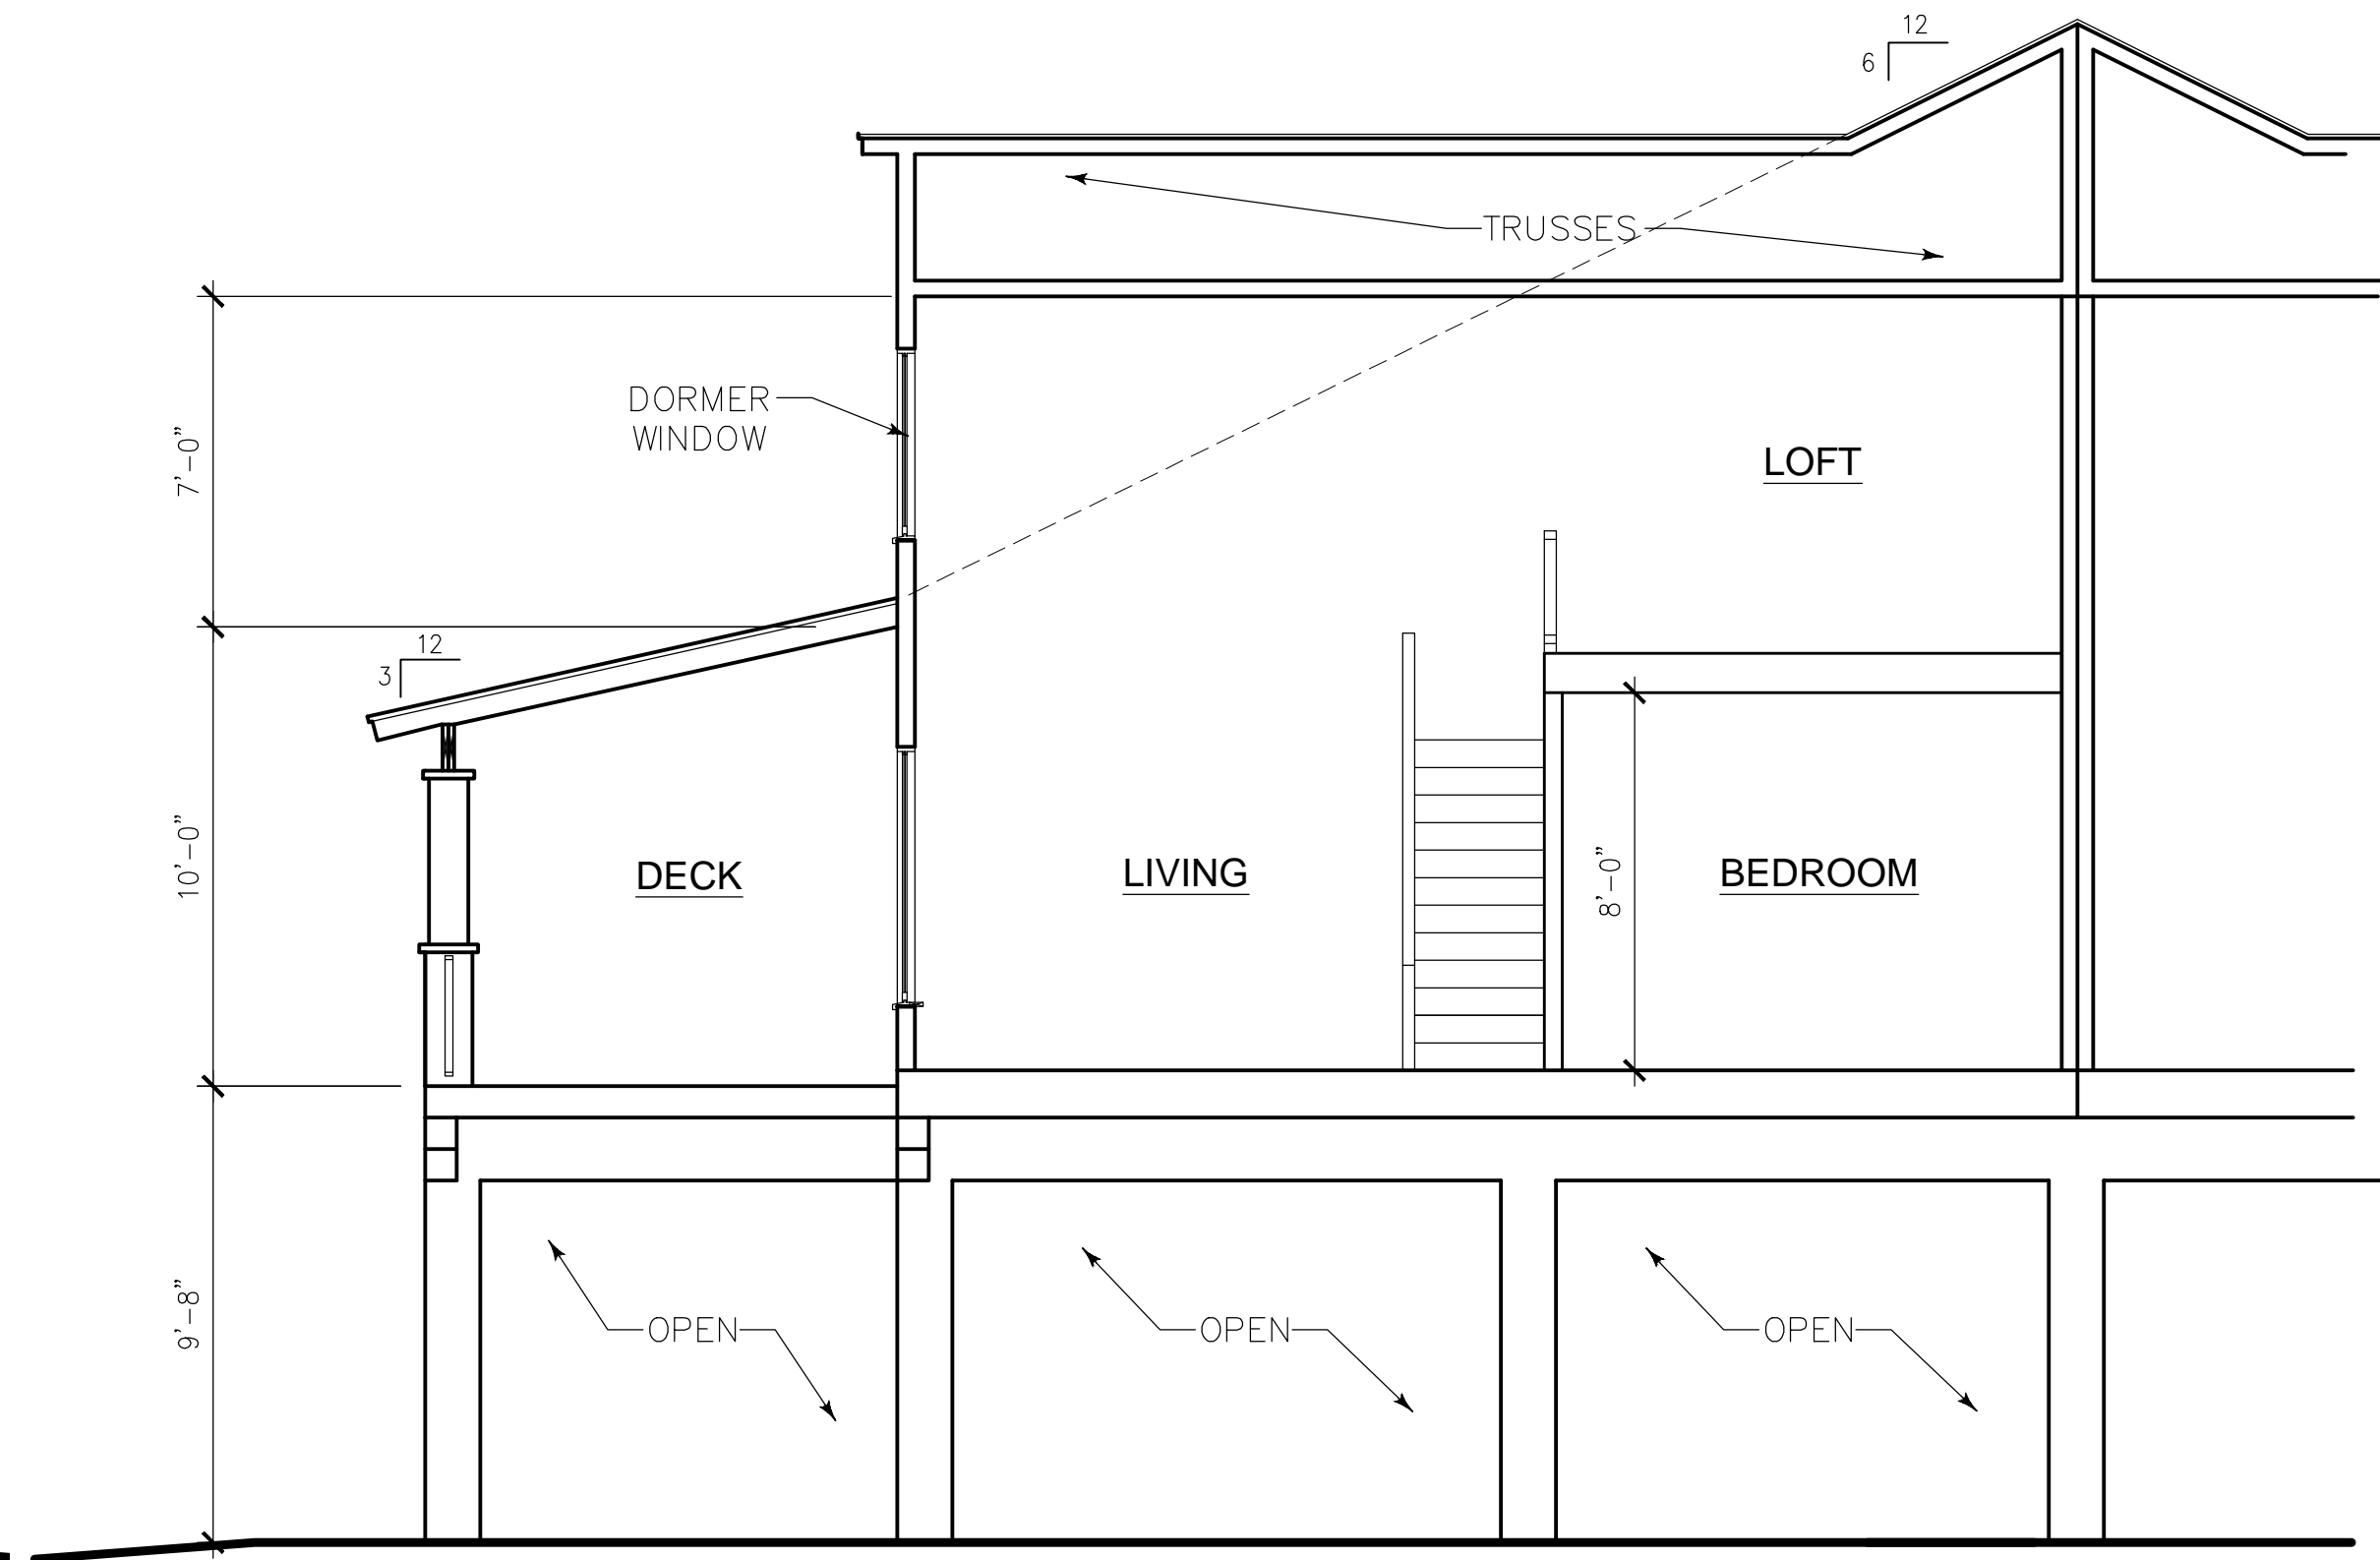

**2 SECTION UNIT "A"** SCALE: 1/4" = 1'-0"



**3 FRONT ELEVATION UNIT "A"** SCALE: 1/4" = 1'-0"

© 2012 d. macartney wilson a.i.a. architect & associate

REVISIONS:



**d. macartney wilson a.i.a.**  
 architects & associates, p.a.  
 PMB 609, 3438 EAST LAKE RD., PALM HARBOR, FL 34685 www.dmwarchitect.com  
 tel: 727-785-7257 fax: 727-781-7492  
THIS DOCUMENT IS THE PROPERTY OF d. macartney wilson a.i.a. ARCHITECT. IT IS TO BE USED ONLY FOR THE PROJECT AND SITE SPECIFICALLY IDENTIFIED HEREIN. ANY REUSE OR REPRODUCTION OF THIS DOCUMENT WITHOUT THE PERMISSION OF d. macartney wilson a.i.a. ARCHITECT IS STRICTLY PROHIBITED. © 2012 d. macartney wilson a.i.a. ARCHITECT. ALL RIGHTS RESERVED.

PROJECT:

FL. LICENSE NO. 9698

PROJECT NO. 15-026  
 DATE: 11/19/18  
 SHEET NO.

**A3.0**  
 ELEVATIONS




1 FRONT ELEVATION UNIT "C" SCALE: 1/4" = 1'-0"



2 REAR ELEVATION UNIT "C" SCALE: 1/4" = 1'-0"




3 SIDE ELEVATION UNIT "C" SCALE: 1/4" = 1'-0"

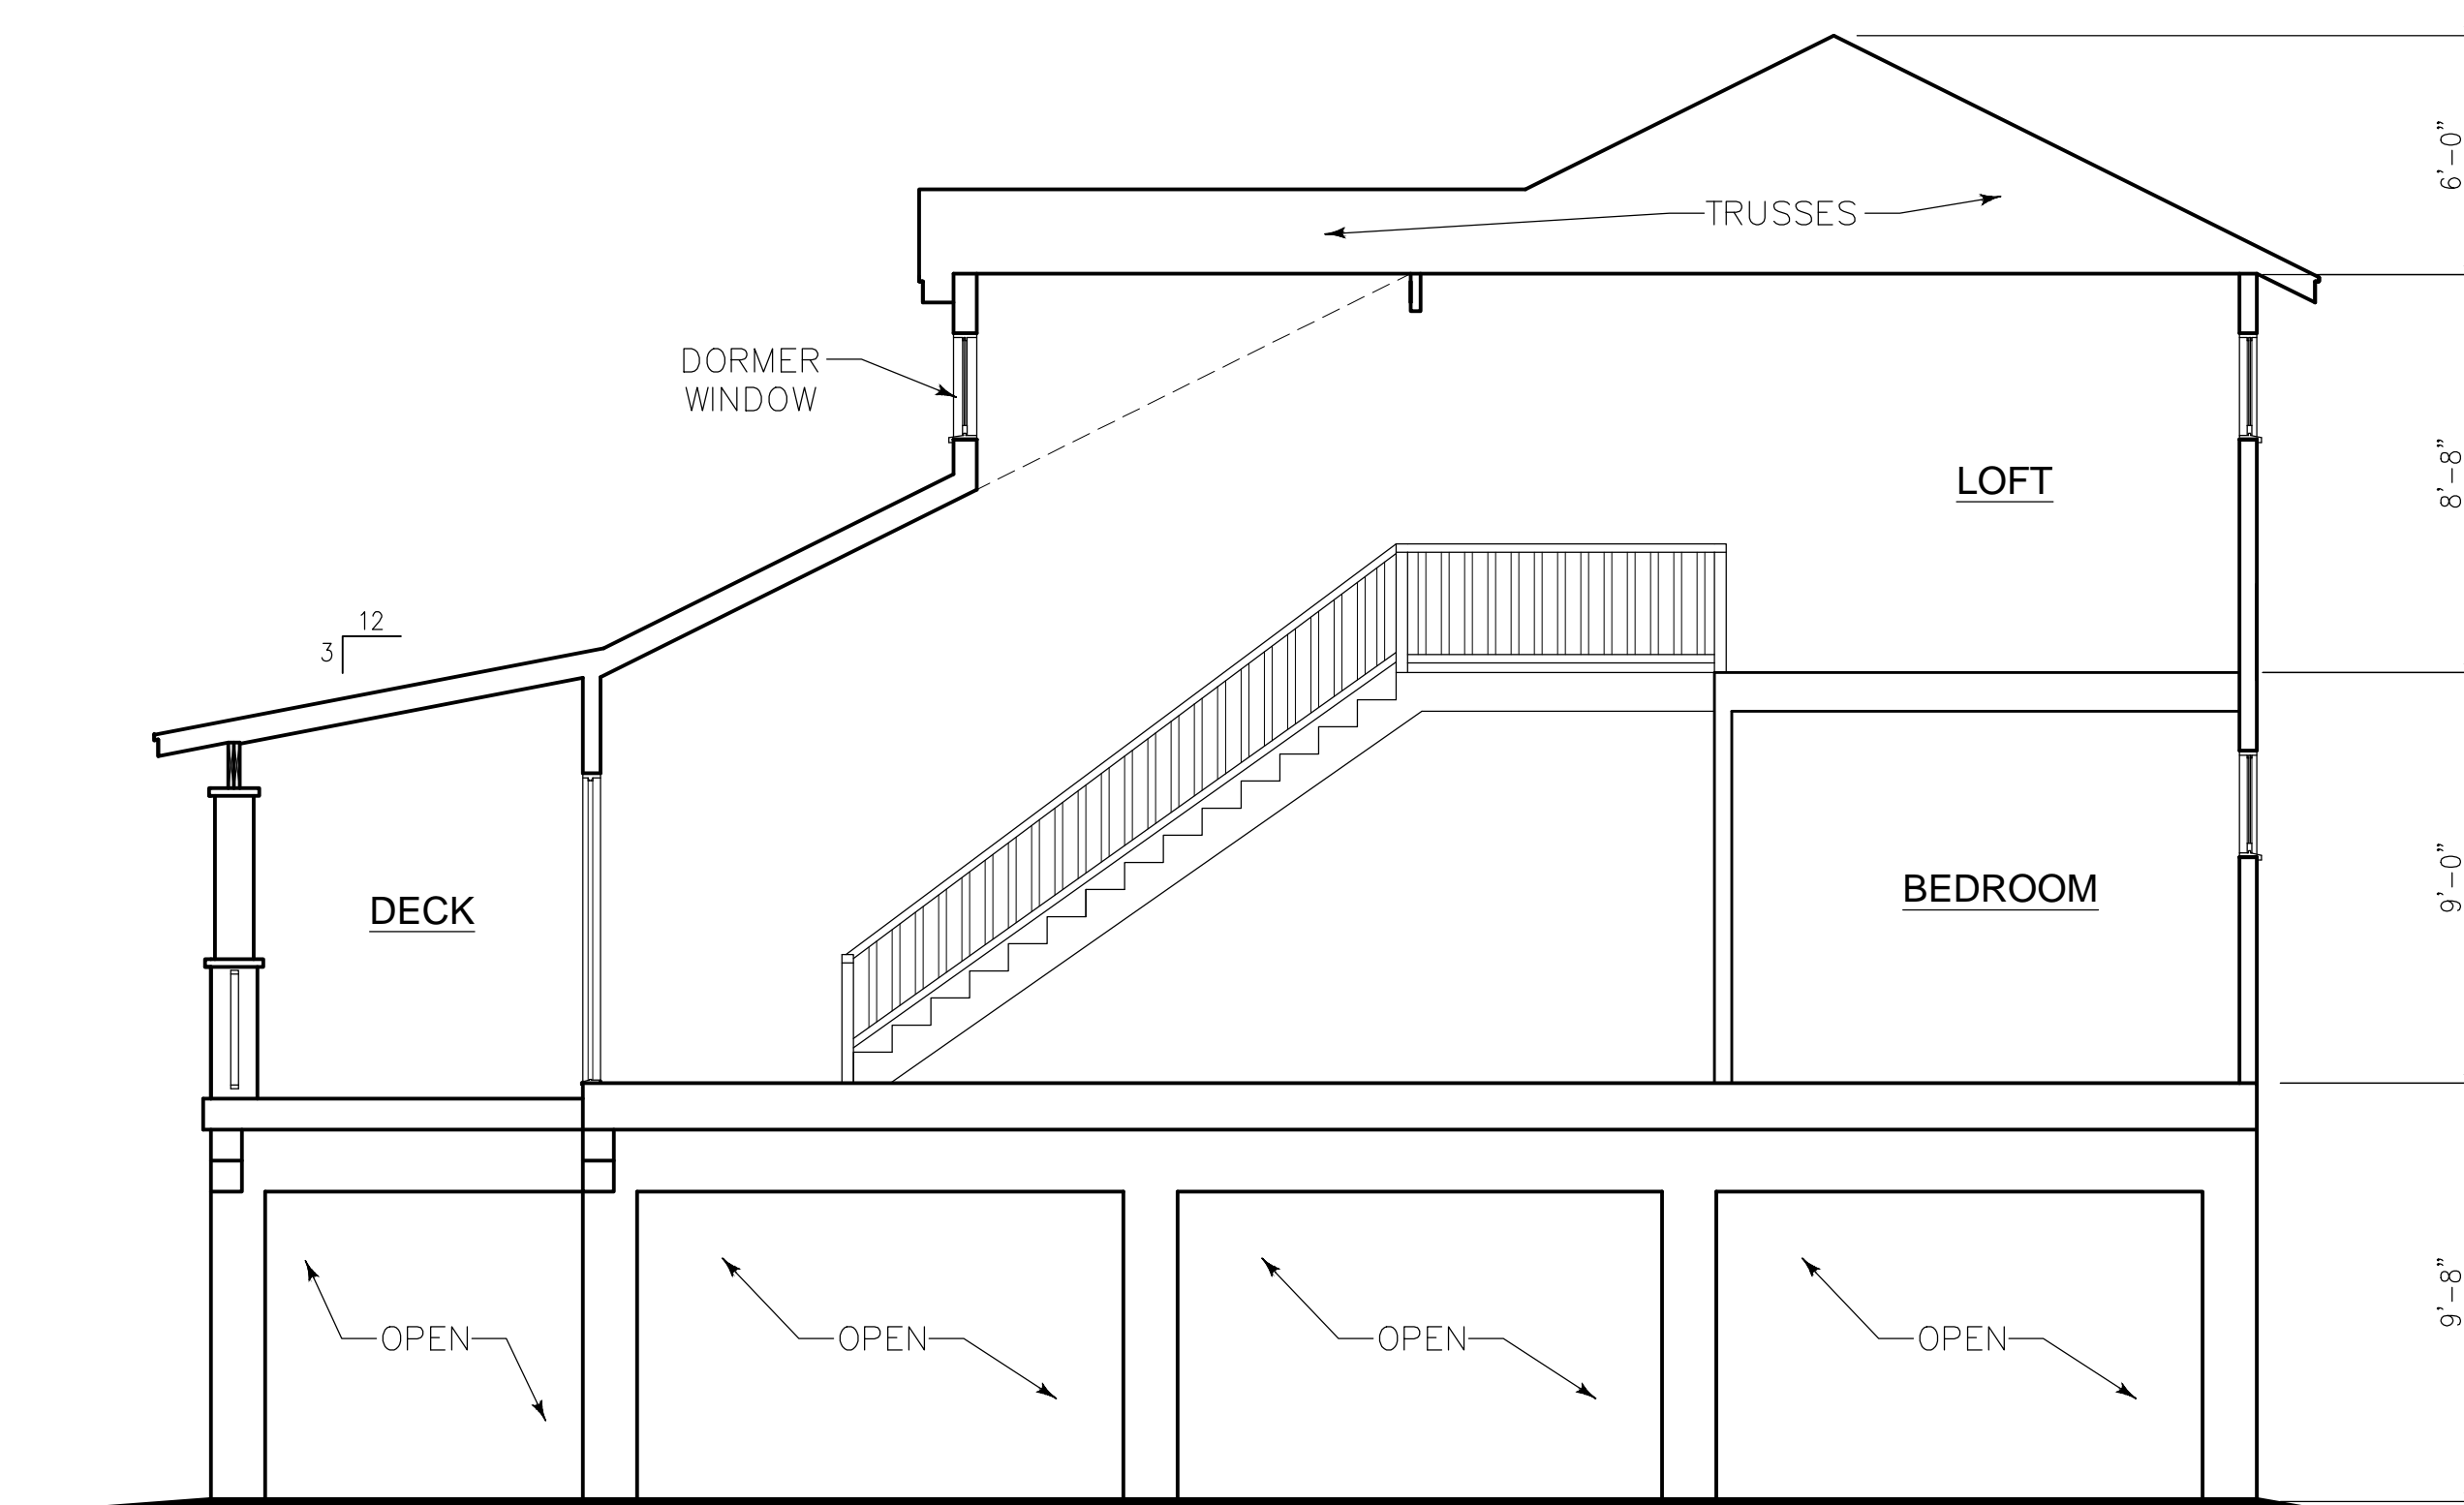

4 SECTION UNIT "C" SCALE: 1/4" = 1'-0"

REVISIONS:

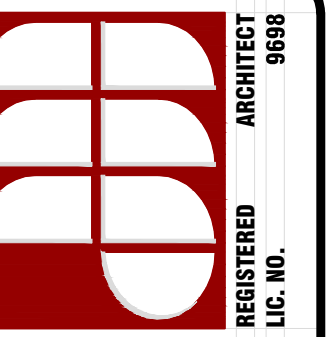

**d. macartney wilson a.i.a.**  
architects & associates, p.a.  
PMB 609, 3438 EAST LAKE RD., PALM HARBOR, FL 34685 www.dmwarchitect.com  
tel: 727-785-7257 fax: 727-781-7492  
REGISTERED ARCHITECT  
LIC. NO. 9698

PROJECT:

FL LICENSE NO 9698

PROJECT NO. 15-026  
DATE: 11/19/18  
SHEET NO.

**A3.0**

ELEVATIONS