

INFORMATION BULLETIN (IB)

PROJECT: Historic Hacienda Hotel

INFORMATION BULLETIN NO. Two (2) REVISED

DATE OF ISSUANCE: March 8, 2016

OWNER: City of New Port Richey, FL
5919 Main Street
New Port Richey, FL 34652

CONTRACT FOR: Rehabilitation

CONTRACT DATED: December 2015

ARCHITECT'S PROJECT NO. 1501

TO CONTRACTOR:
DL Porter Constructors, Inc.
6574 Palmer Park Circle
Sarasota, FL 34238

ARCHITECT:
Bender & Associates Architects
410 Angela Street
Key West, FL 33040

If the Contractor believes that the information contained herein will result in a change in the contract time or amount, Contractor must submit a written Request for Change Order within fifteen (15) days of the date of issuance of this I.B.

Enclosed is REVISION 4 of the plan detail is enclosed for the Bank Street entrance.

This detail has been revised again to reflect the actual existing condition after demolition.


BENDER & ASSOCIATES ARCHITECTS, P.A.



by: _____
Bert Bender, Project Manager

cc: Marshall White, Mario Iezzoni

Attachments: Historic Entry Sketch, 3 sheets

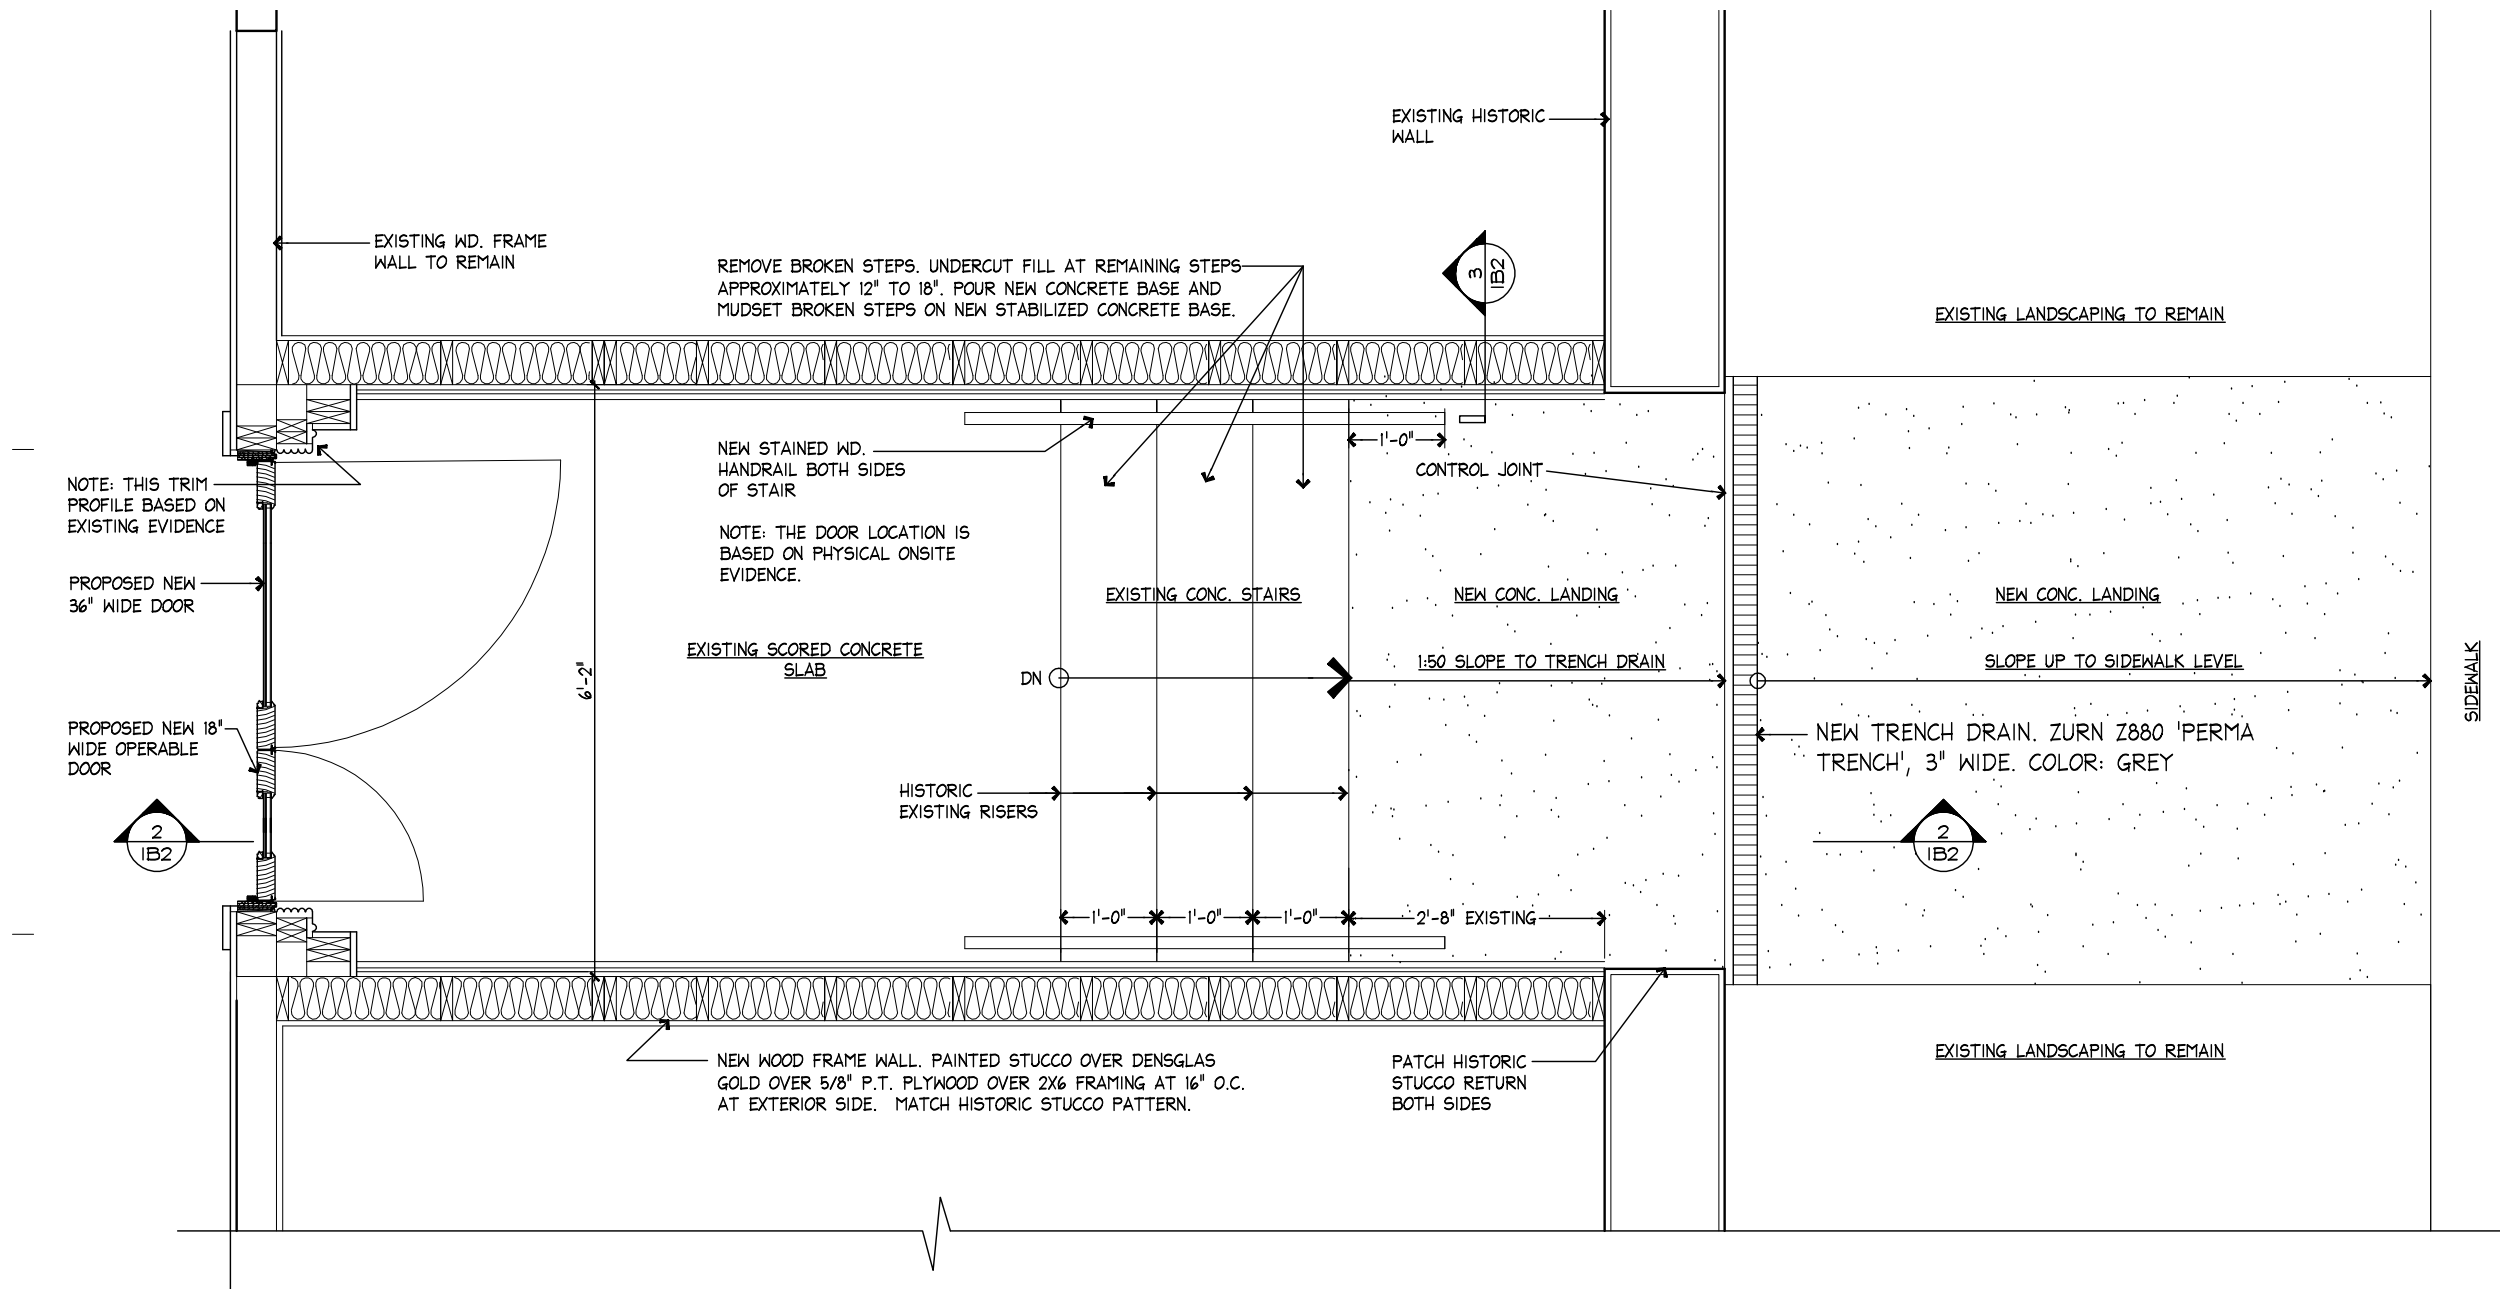

1
SK ENLARGED PLAN AT FIRST FLOOR - NEW ENTRY AND STAIR 2
SCALE: 1/2" = 1'-0"

REVISED 3/8/16


HISTORIC HACIENDA HOTEL
5621 MAIN STREET
NEW PORT RICHEY FLORIDA, 34652

410 Angela Street
Key West, Florida 33040
Telephone (305) 296-1347
Facsimile (305) 296-2727
Florida License AAC02022

Bender & Associates
ARCHITECTS
P.A.

Project No: 1501
HISTORIC
ENTRY
SKETCH
UPDATED
3/8/16
Date: PERMIT 12/1/15

IB2
REVISION 4
OF 55

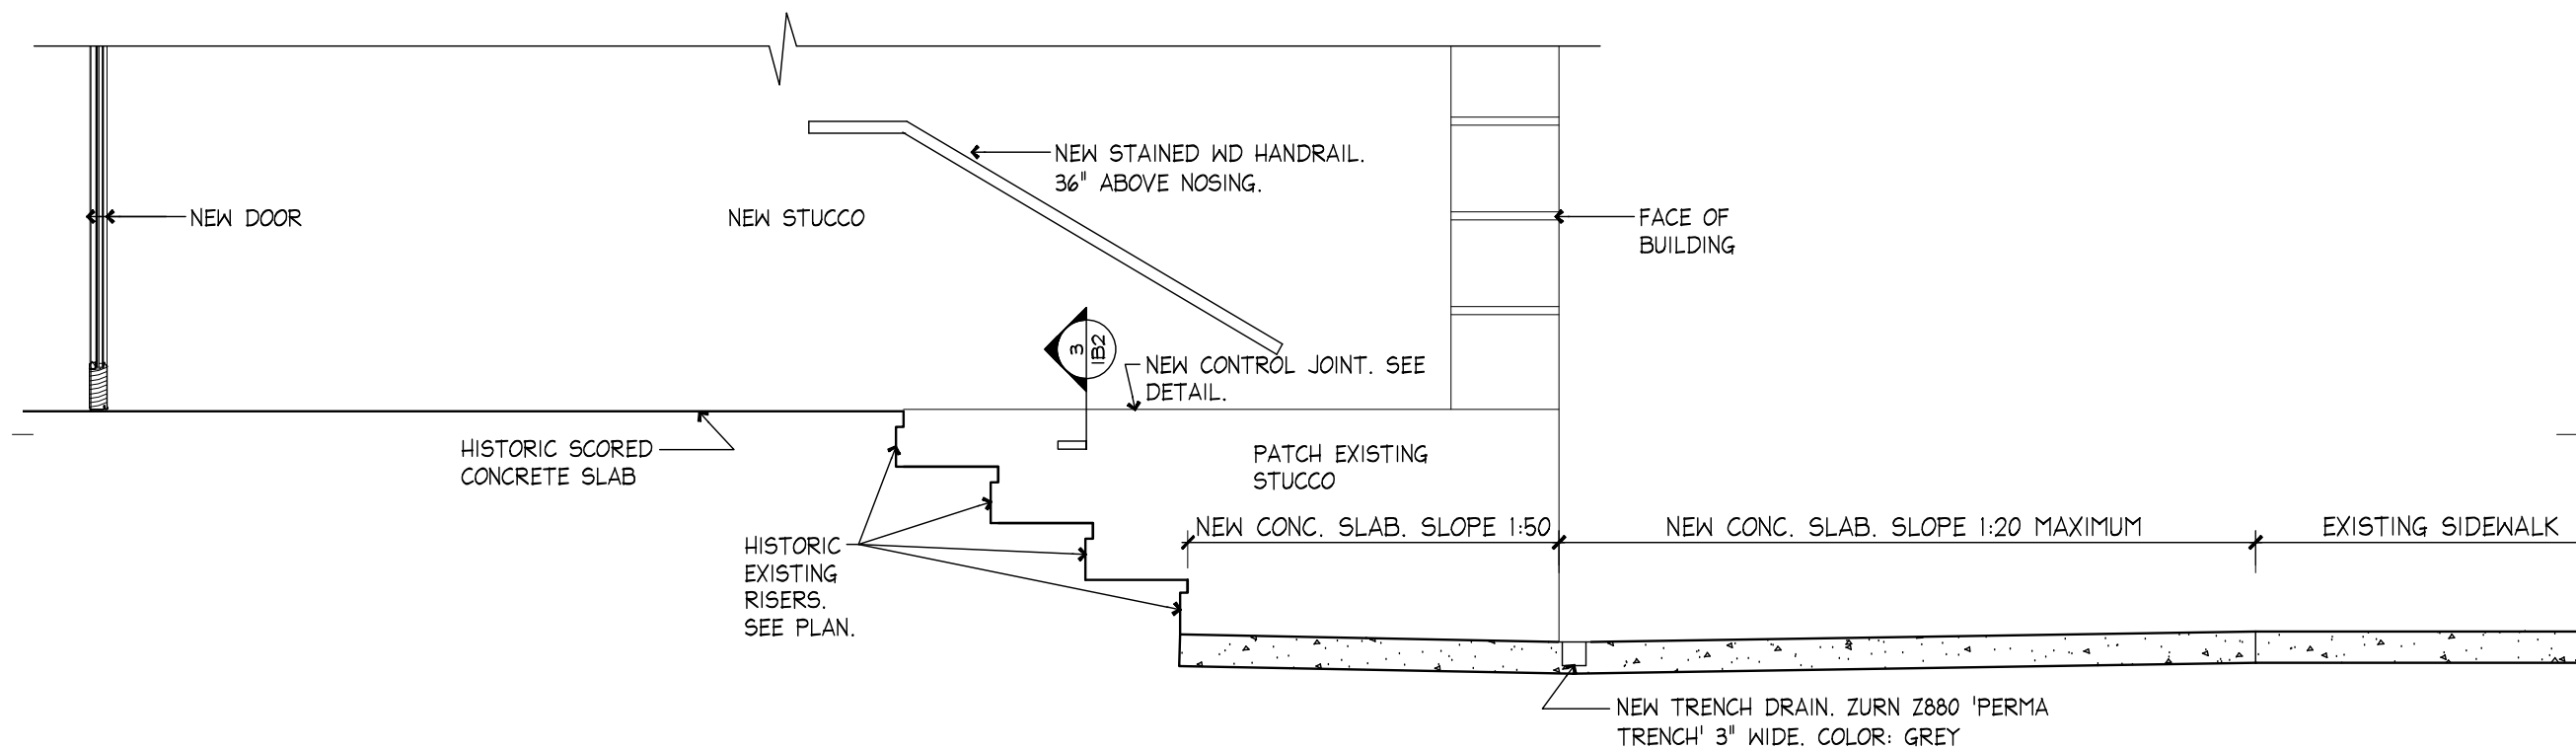

2 SECTION THROUGH NEW ENTRY
 IB2 SCALE: 1/2" = 1'-0"

REVISED 3/8/16


HISTORIC HACIENDA HOTEL
 5621 MAIN STREET
 NEW PORT RICHEY FLORIDA, 34652

410 Angela Street
 Key West, Florida 33040
 Telephone (305) 296-1347
 Facsimile (305) 296-2727
 Florida License AAC002022

Bender & Associates
 ARCHITECTS
 p.a.

Project No: 1501
 HISTORIC ENTRY SKETCH
 UPDATED 3/8/16
 Date: PERMIT 12/1/15

IB2
 REVISION 4
 OF 55

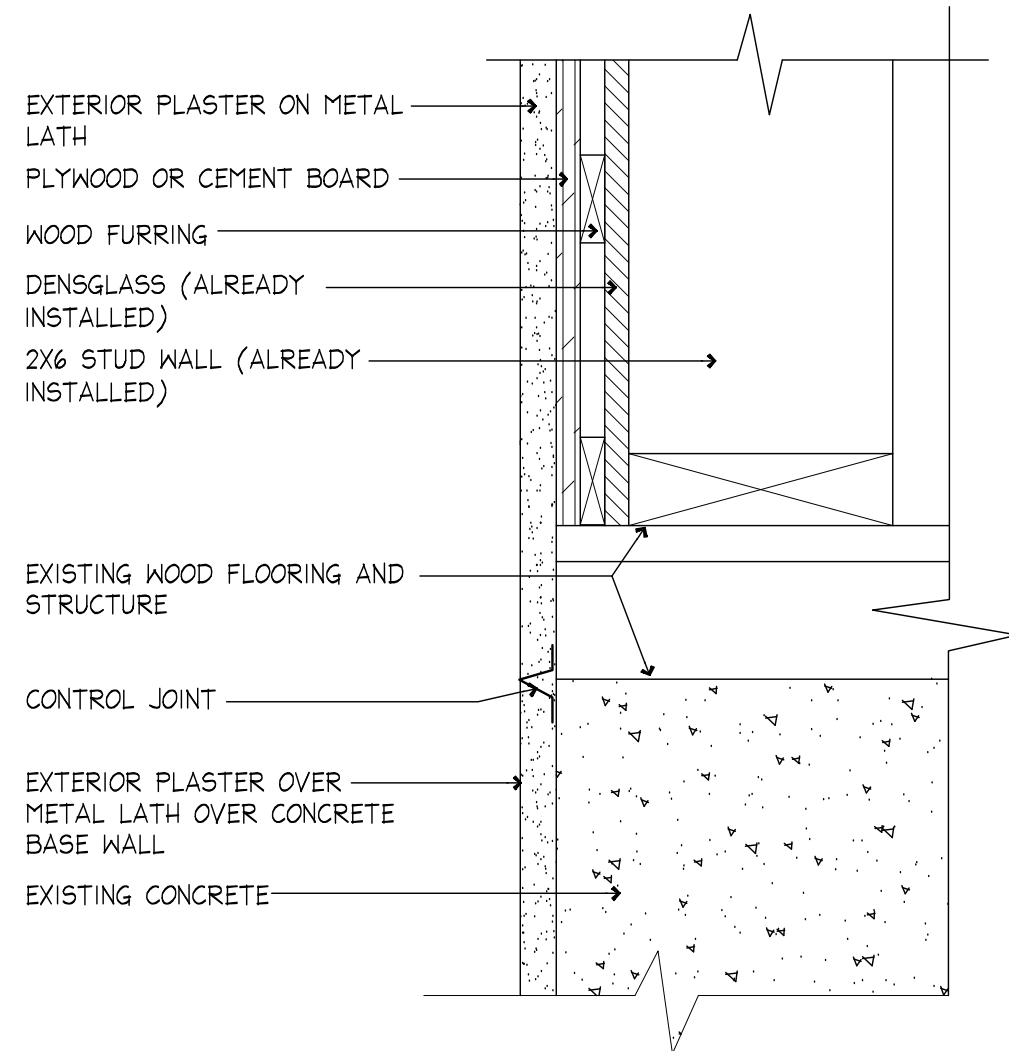

3 SECTION DETAIL AT EXISTING ALCOVE WALL
 IB2 SCALE: 3"=1'-0" REVISED 3/8/16

HISTORIC HACIENDA HOTEL
 5621 MAIN STREET
 NEW PORT RICHEY FLORIDA, 34652

410 Angela Street
 Key West, Florida 33040
 Telephone (305) 296-1347
 Facsimile (305) 296-2727
 Florida License AAC002022

Bender & Associates
 ARCHITECTS
 p.a.

Project No: 1501
 HISTORIC
 ENTRY
 SKETCH
 UPDATED
 3/8/16
 Date: PERMIT 12/1/15

IB2
 REVISION 4
 OF 55