

CHANGE ORDER REQUEST

ARCHITECT ☐
OWNER ☐
CONTRACTOR ☐

PROJECT: **The Hacienda Hotel Ph 1**
5621 Main Street
New Port Richey, FL 34652

CHANGE ORDER REQUEST NO.: One (1)

DATE OF ISSUANCE: March 17, 2016

OWNER: City of New Port Richey
5919 Main Street
New Port Richey, FL 34652

CONTRACT FOR: Restoration

CONTRACT DATED: 12/23/2015

ARCHITECT'S PROJECT NO.: 1501

TO CONTRACTOR: D.L. Porter Constructors, Inc.
6574 Palmer Park Circle
Sarasota, FL 34238

ARCHITECT: Bender & Associates Architects, P.A.
410 Angela Street
Key West, FL 33040

We herein request changes in the Contract Sum and Contract Time for proposed modifications to the Contract Documents described herein.

THIS IS NOT A CHANGE ORDER OR AUTHORIZATION TO PROCEED WITH THE WORK DESCRIBED IN THIS REQUEST.

Description:

Provide a price to fabricate historic replica doors at Door No. 206. The attached sheet RCO 1 is provided to assist in pricing.

Attachments:

Construction Drawing Sheet RCO 1

REQUESTED BY:




(Signature)

Bert L. Bender - Architect

(Printed name and title)




5 PHOTO DETAIL - 3
RCO SCALE: N.T.S.

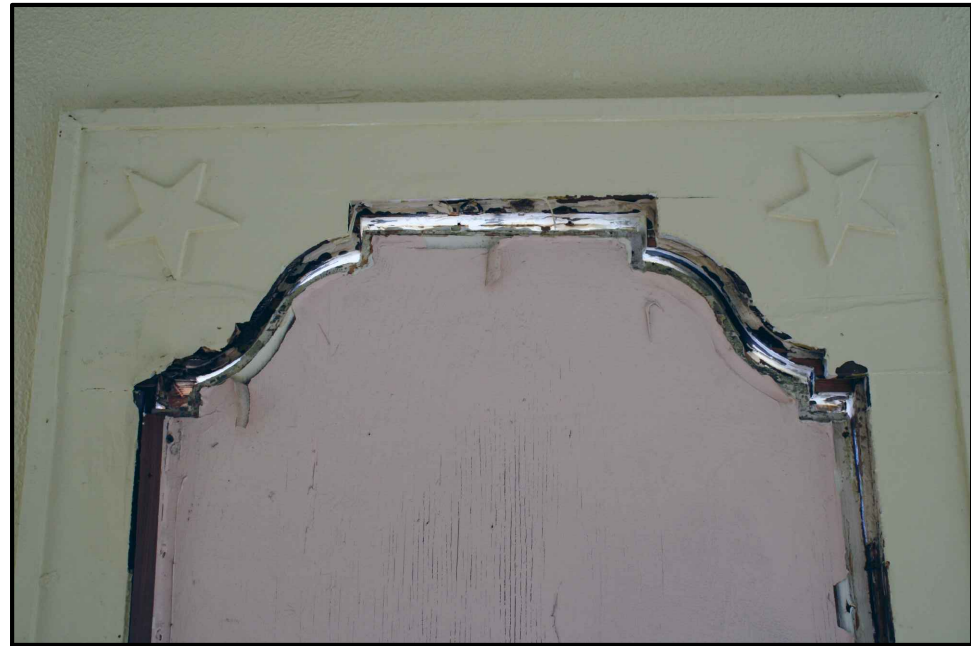


4 PHOTO DETAIL - 2
RCO SCALE: N.T.S.



3 PHOTO DETAIL - 1
RCO SCALE: N.T.S.

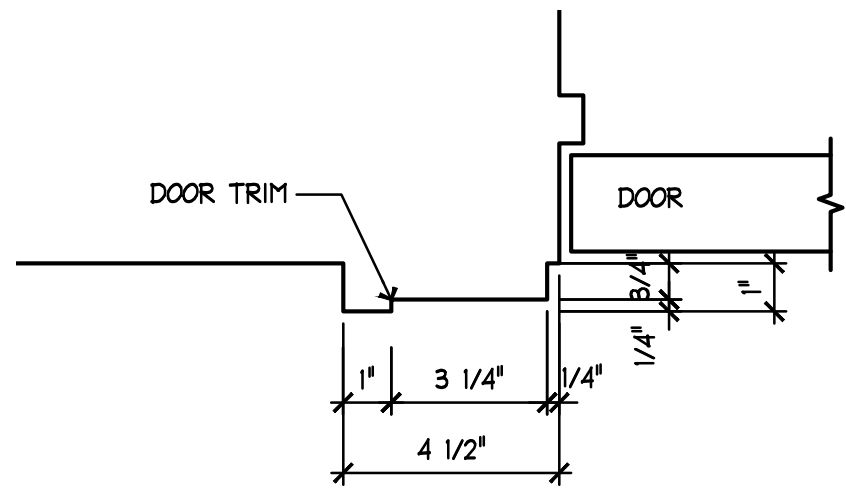

2 DOOR TRIM
RCO SCALE: 3"=1'-0"

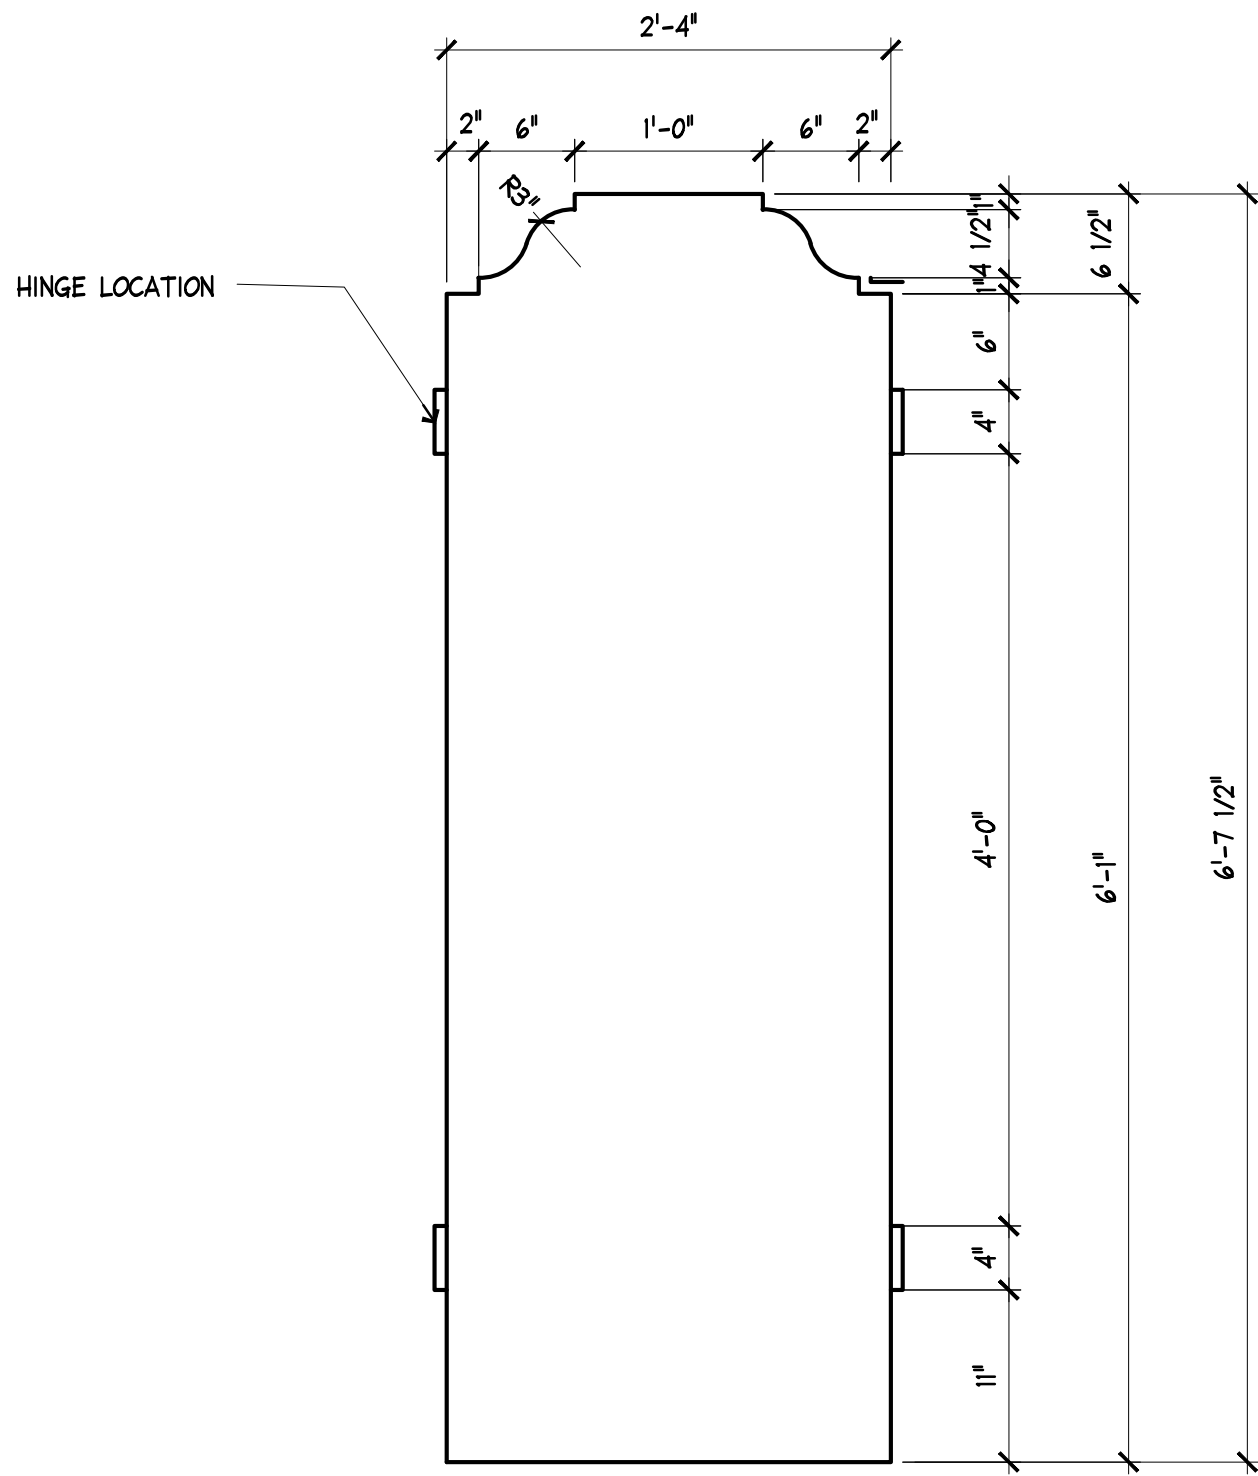


1 OPENING PROFILE - DOOR #206
RCO SCALE: 1"=1'-0"



6 PHOTO DETAIL 4 - HISTORIC PHOTO
RCO SCALE: N.T.S.

REVISIONS:

HISTORIC HACIENDA HOTEL
5621 MAIN STREET
NEW PORT RICHEY FLORIDA, 34652

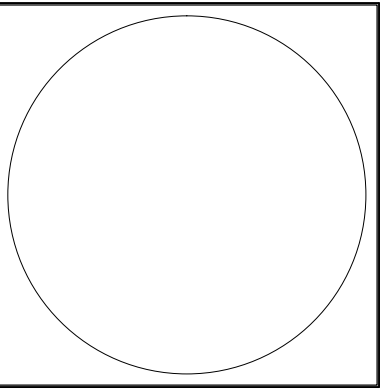

410 Angela Street
Key West, Florida 33040
Telephone (305) 296-1347
Facsimile (305) 296-2727
Florida License AAC002022

Bender & Associates
ARCHITECTS
p.a.

Project No: 1501
PROFILE DOOR
#206
Date: PERMIT 12/11/15

RCO 1
43 OF 55