



A	3-Pack SEJ W/S (36")
B	ATM Interior Sign
C	Window Graphics
D	3-Pack SEJ W/S (24")
E	M16 Monument Sign
I	Canopy Signs

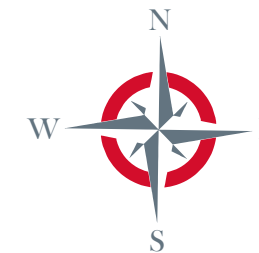

Date	Rev.	Description
05.23.19	00	Original
10.15.20	R9	Update Elevations
10.23.20	R10	Update Site Plan and CC
11.03.20	R11	Remove Canopy stripes
11.05.20	R12	Remove Setback and move Ground signs per cust. Req
11.10.20	R13	Remove all notes regarding code
04.20.20	R6	Update site plan
05.08.20	R7	Update site plan and Elevations
10.05.20	R8	Update Site Plan

ZONING: DOWNTOWN DISTRICT

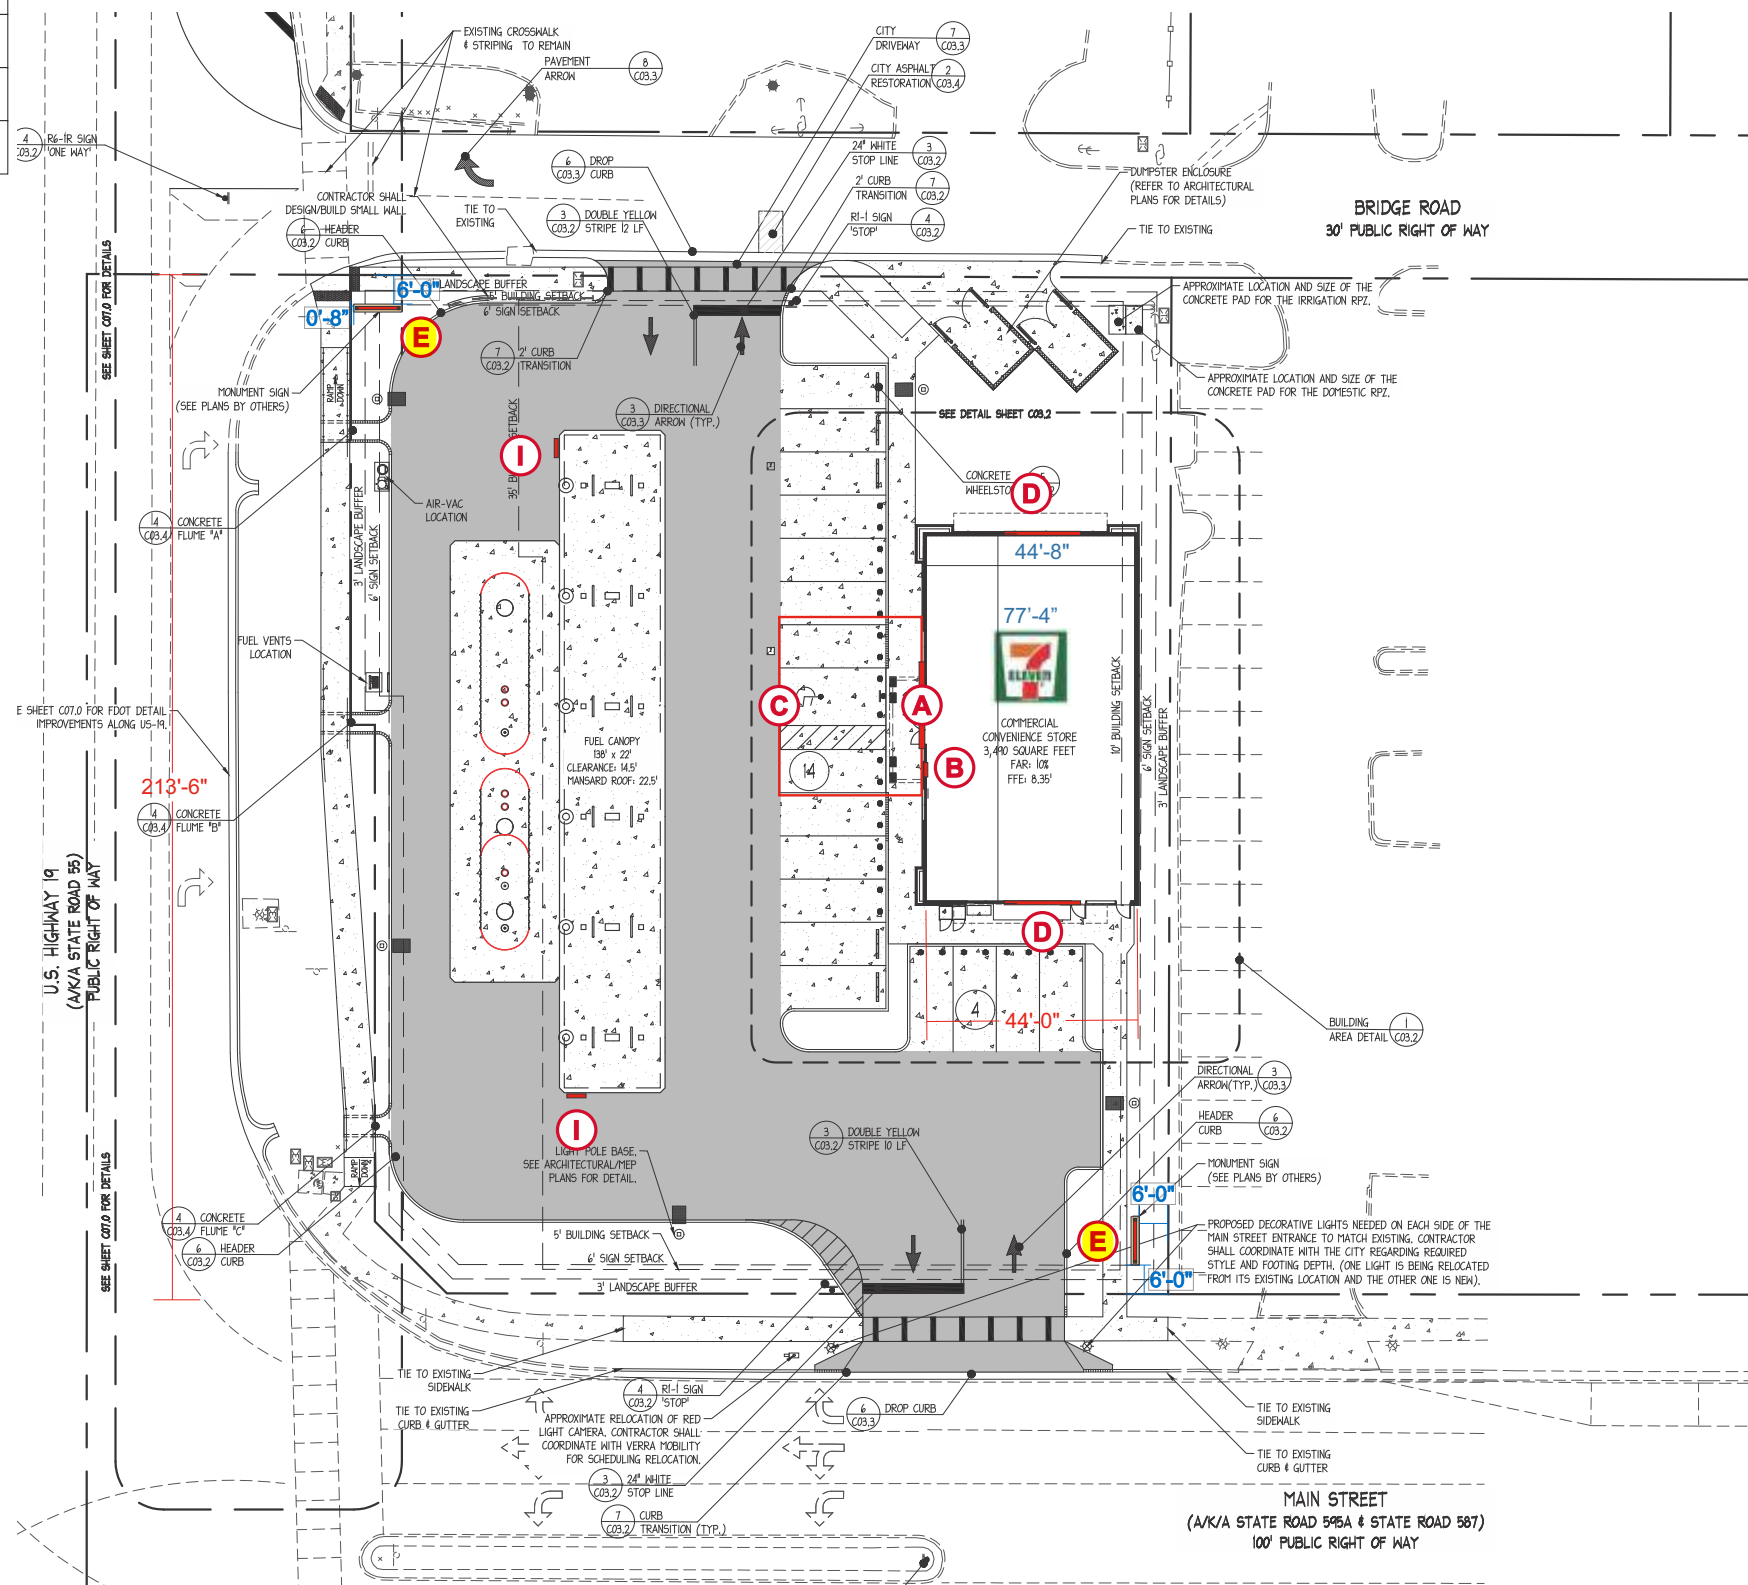

Site Plan
1" = 40'-0"


Customer Approval: _____ DATE: _____



THE STRUCTURAL DESIGN CONFORMS TO THE FOLLOWING CODES AND SPECIFICATIONS:
THE FLORIDA BUILDING CODE SIXTH EDITION (2017), THE AMERICAN INSTITUTE OF STEEL
CONSTRUCTION/MANUAL OF STEEL CONSTRUCTION, 9TH EDITION), THE AMERICAN WELDING
SOCIETY(AWS D1.1-15), THE AMERICAN CONCRETE INSTITUTE BUILDING CODE REQUIREMENTS
FOR STRUCTURAL CONCRETE(ACI 308-14), THE SPECIFICATION FOR ALUMINUM STRUCTURES
BY THE ALUMINUM ASSOCIATION(CURRENT EDITION).

Date	Rev.	Description
05.23.19	00	Original
10.15.20	R9	Update Elevations
10.23.20	R10	Update Site Plan and CC
11.03.20	R11	Remove Canopy stripes
11.05.20	R12	Remove Setback and move Ground signs per cust. Req
11.10.20	R13	Remove all notes regarding code
04.20.20	R6	Update site plan
05.08.20	R7	Update site plan and Elevations
10.05.20	R8	Update Site Plan

ZONING: DOWNTOWN DISTRICT

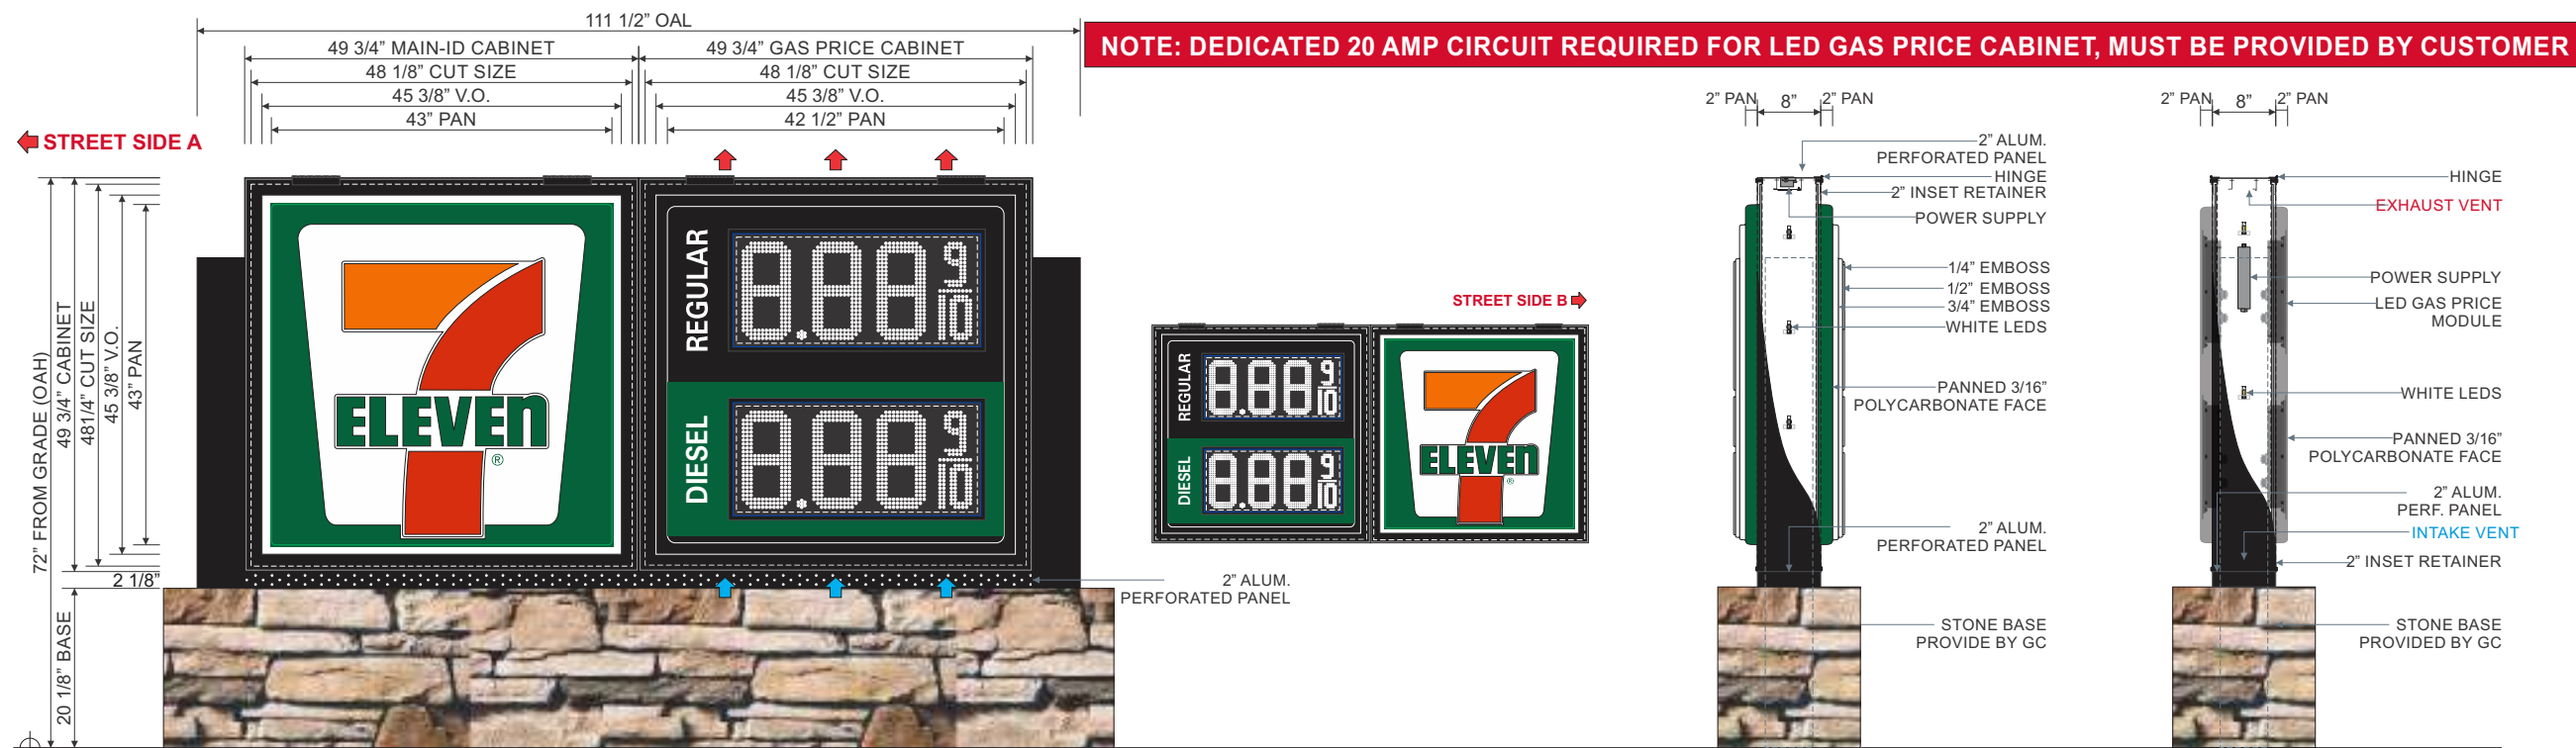

TWO (2) **M16** D/F INTERNALLY ILLUMINATED "MAIN ID" SIGN CABINET. 3/16" THICK PAN FORMED & EMBOSSED WHITE POLYCARBONATE FACES W/ TRANSLUCENT VINYL GRAPHICS APPLIED FIRST SURFACE. 8" DEEP EXTRUDED ALUM. CABINET W/ 2" INSET HINGED RETAINERS TO BE PAINTED **TRICORN BLACK**. CABINET TO BE INTERNALLY ILLUMINATED W/ WHITE LEDS. 2" INSET RETAINERS TO BE HINGED ON ONE SIDE OF CABINET. TWO (2) **NON STANDARD L16G2D** D/F 2-PRODUCT DIESEL INTERNALLY ILLUMINATED SIGN CABINET W/ WHITE LED DIGITS. CABINET TO BE INTERNALLY ILLUMINATED W/ WHITE LEDS. 3/16" THICK PAN FORMED CLEAR POLYCARBONATE FACES BACK SPRAYED **TRICORN BLACK** THEN **PMS WHITE** W/ **3M 3630-26 GREEN** TRANSLUCENT VINYL & **3M 7725-12 BLACK** VINYL TRIM AROUND LED WINDOW APPLIED SECOND SURFACE. 8" DEEP EXTRUDED ALUM. CABINET & 2" INSET RETAINERS ALL TO BE PAINTED **TRICORN BLACK**. RETAINER TO BE HINGED ON BOTH SIDES OF THE CABINET. PROVIDE CUSTOMER W/ **STANDARD 12" DIGIT WHITE LED MODULES**. PROVIDE CUSTOMER W/ CONTINUOUS 2" PERFORATED ALUM. PANEL ON BOTTOM OF MAIN-ID & GAS PRICE SIGN CABINETS W/ FRAMING FOR PROPER VENTILATION, PAINTED **TRICORN BLACK**.

7-ELEVEN PAINT SPECS: TRICORN BLACK & PMS WHITE
7-ELEVEN VINYL SPECS: 3M 3630-44 ORANGE, 3M 3630-33 RED, 3M 3630-26 GREEN & 3M 7725-12 BLACK

NOTE: MONUMENT SIGN TO HAVE A 2" PERFORATED PANEL ABOVE & BELOW CABINETS FOR GAS PRICE SIGNAGE VENTILATION.
NOTE: VERTICAL STEEL MOUNTING & FOOTING SPECS TO BE PROVIDED BY OTHERS.

7-ELEVEN LOGO DIMENSIONS:
OAH: 39 3/4"
OAL: 36 1/4"

SEP PRICE VISION LED UNITS:
LED UNIT SIZE: 14.284" X 31.3"
LED CHARACTER SIZE: 12.340"