
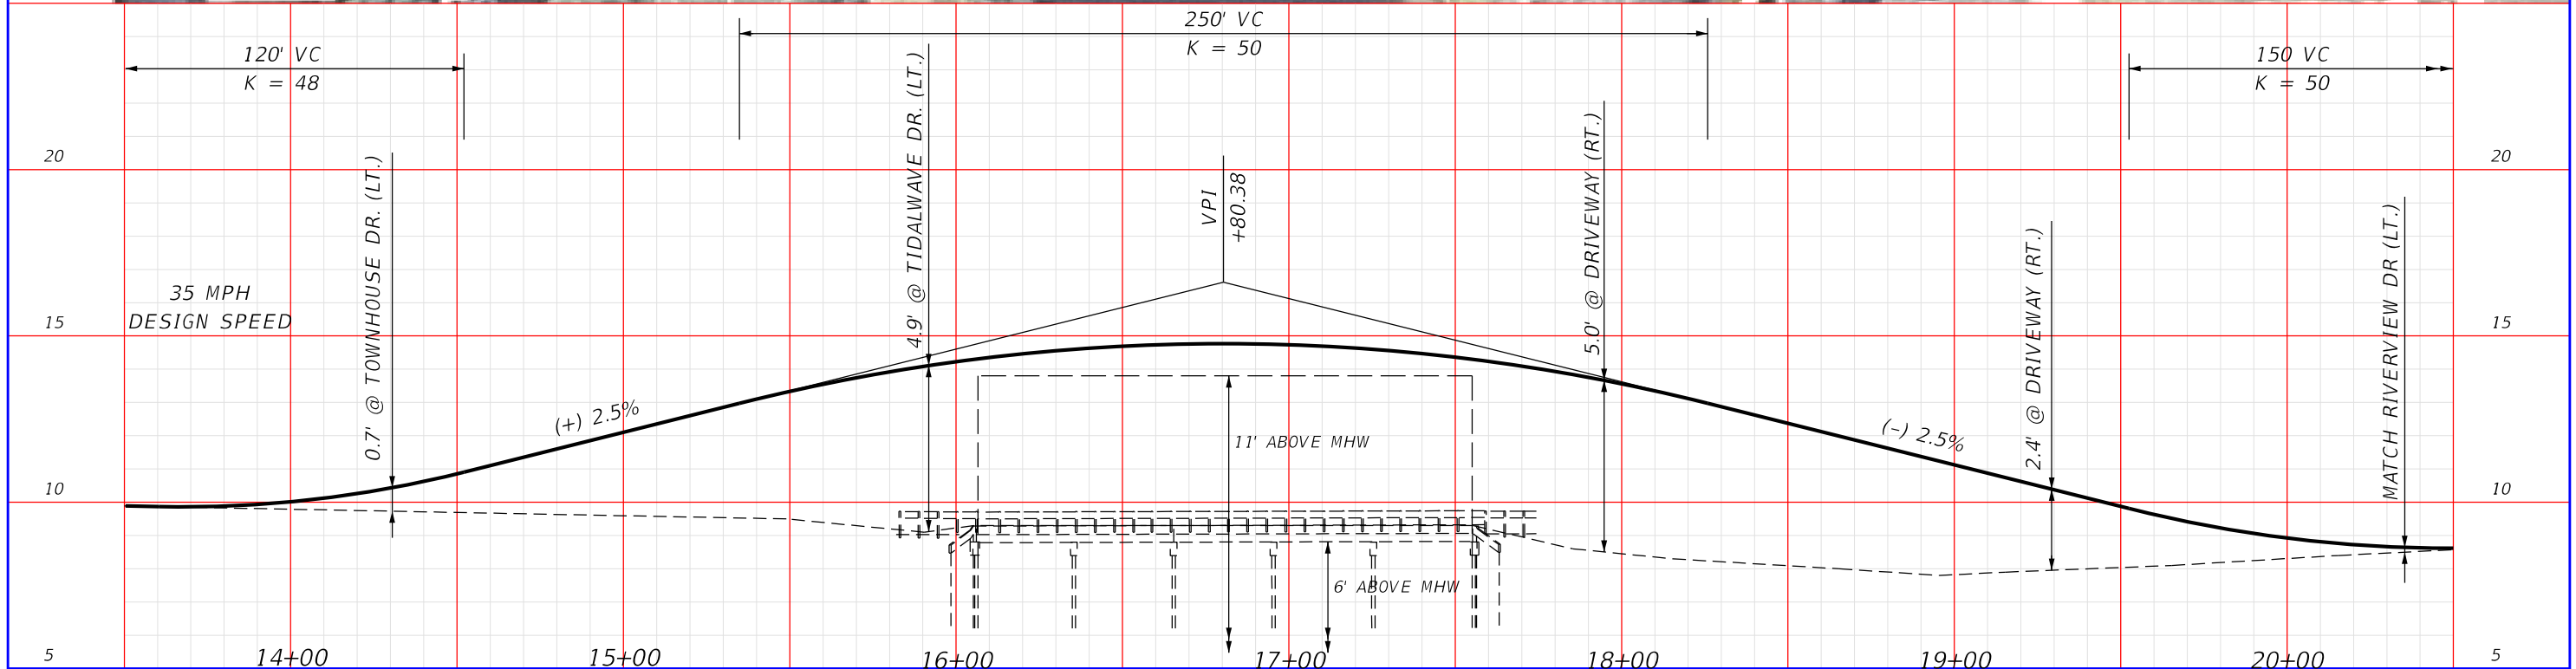
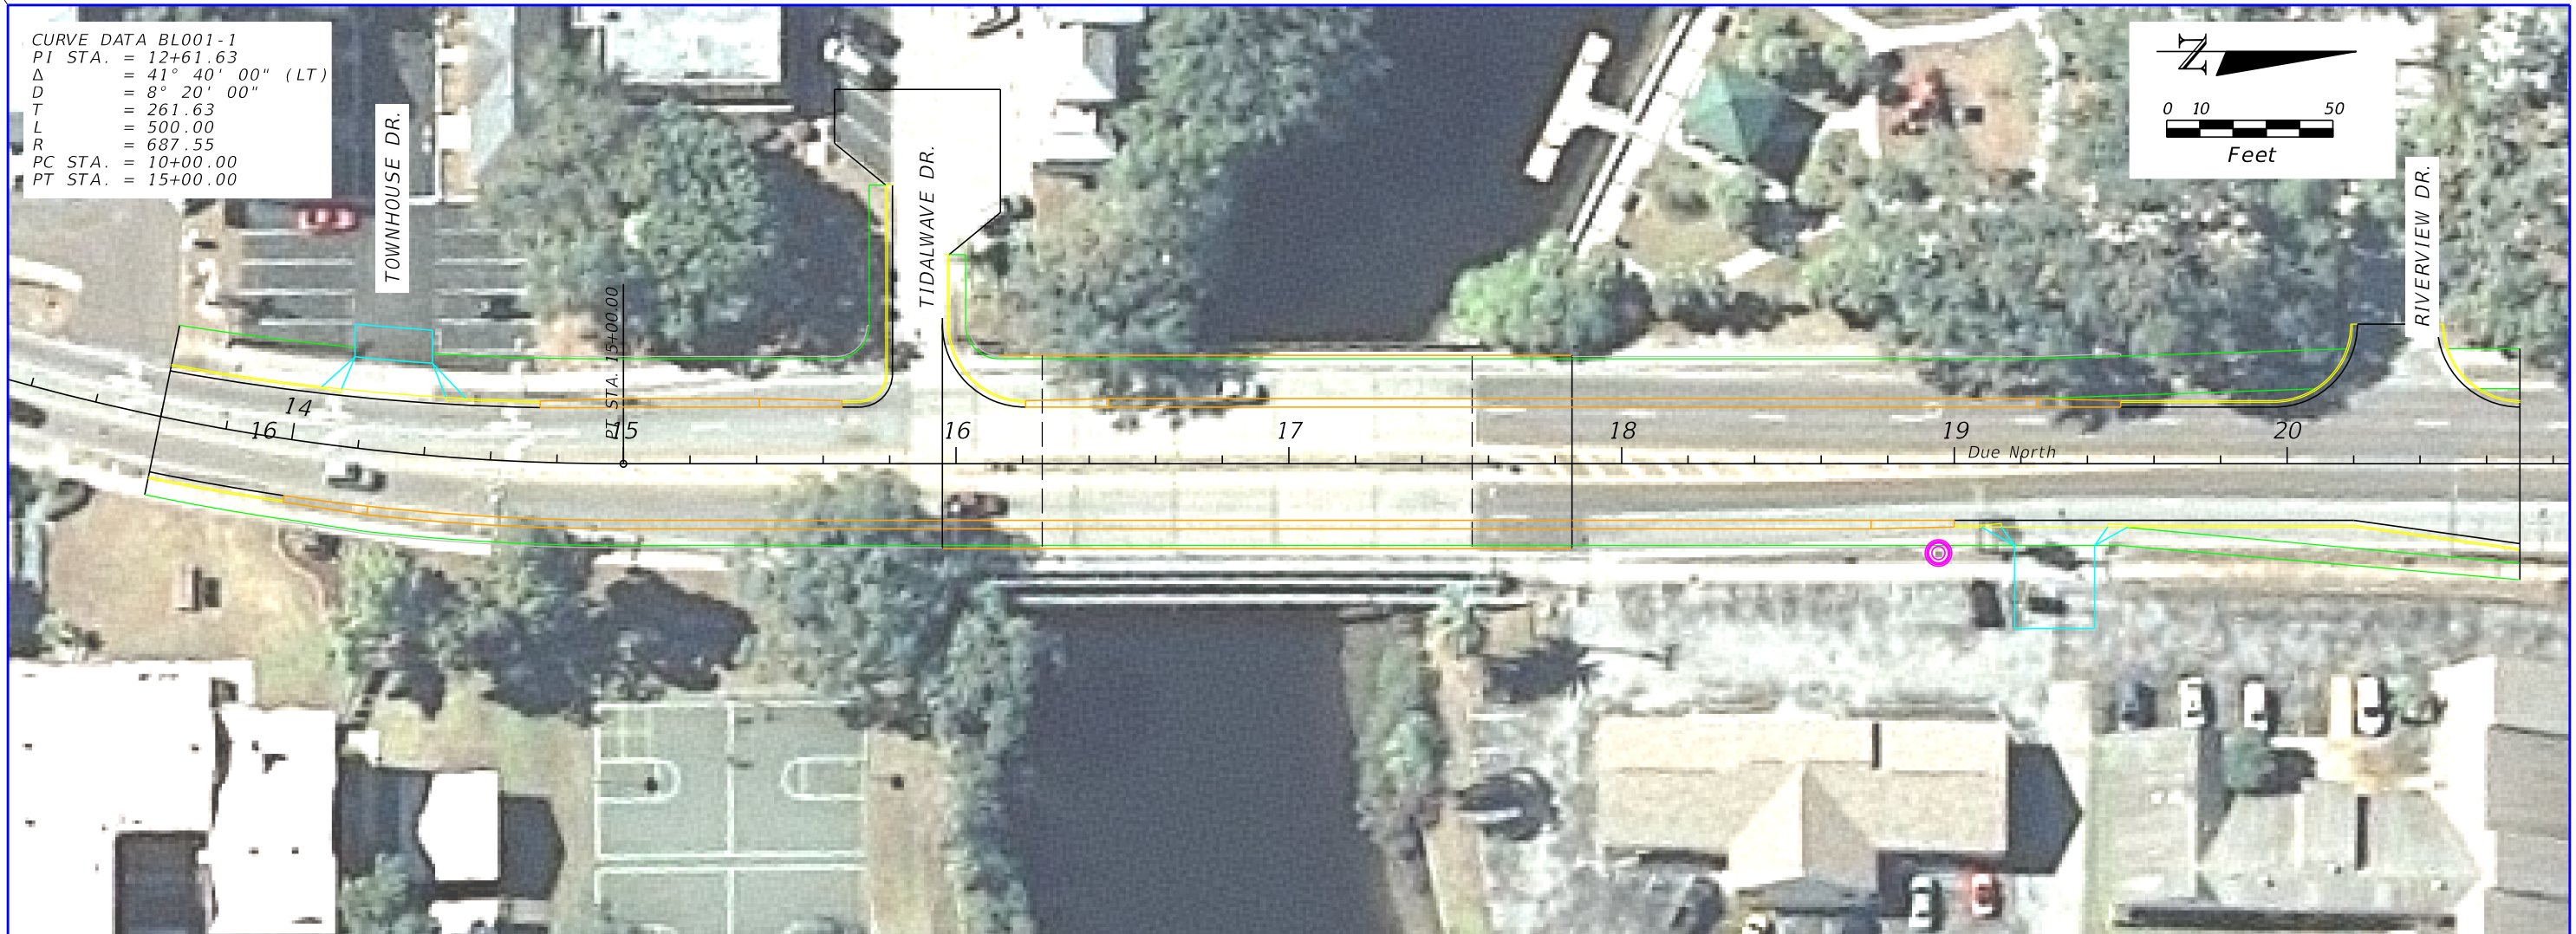



CURVE DATA BLO01-1
 PI STA. = 12+61.63
 Δ = 41° 40' 00" (LT)
 D = 8° 20' 00"
 T = 261.63
 L = 500.00
 R = 687.55
 PC STA. = 10+00.00
 PT STA. = 15+00.00

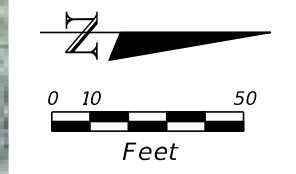

REVISIONS		
NO.	DATE	DESCRIPTION

APPROVED


PASCO COUNTY ENGINEERING SERVICES DEPARTMENT
 5418 SUNSET ROAD
 NEW PORT RICHEY, FLORIDA 34652


NAME	DATE
DESIGNED BY:	
DRAWN BY:	
CHECKED BY:	
SUPERVISED BY:	

APPROVED BY:

GRAND BLVD
PLAN-PROFILE

C.I.P. NO.	SHEET NO.

CURVE DATA BL001-1
 PI STA. = 12+61.63
 Δ = 41° 40' 00" (LT)
 D = 8° 20' 00"
 T = 261.63
 L = 500.00
 R = 687.55
 PC STA. = 10+00.00
 PT STA. = 15+00.00

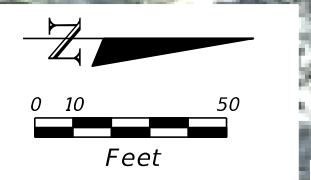

REVISIONS			
NO.	DATE	DESCRIPTION	APPROVED



PASCO COUNTY ENGINEERING SERVICES DEPARTMENT
 5418 SUNSET ROAD
 NEW PORT RICHEY, FLORIDA 34652

NAME	DATE
DESIGNED BY:	
DRAWN BY:	
CHECKED BY:	
SUPERVISED BY:	

APPROVED BY:

GRAND BLVD

ROADWAY PLAN

C.I.P. NO.	SHEET NO.