

2021 Water System Improvements Task Order Site Map

Replacement and addition of approximately 7,800 linear feet of 6 and 8 inch water mains, valves, fittings, service connections, and up to ten (10) fire hydrant assemblies.




Proposed 2,200' of Water Main
Madison St from Mass Ave to Penn Ave

Proposed 1,350' of Water Main
Florida Ave from Main St to Madison St

Proposed 900' of Water Main
Nebraska Ave from Adams St to Madison St

Proposed 2,100' of Water Main
Missouri Ave from Lafayette St to Madison St

Proposed 1,300' of Water Main
Delaware Ave from Lafayette St to Grand Blvd

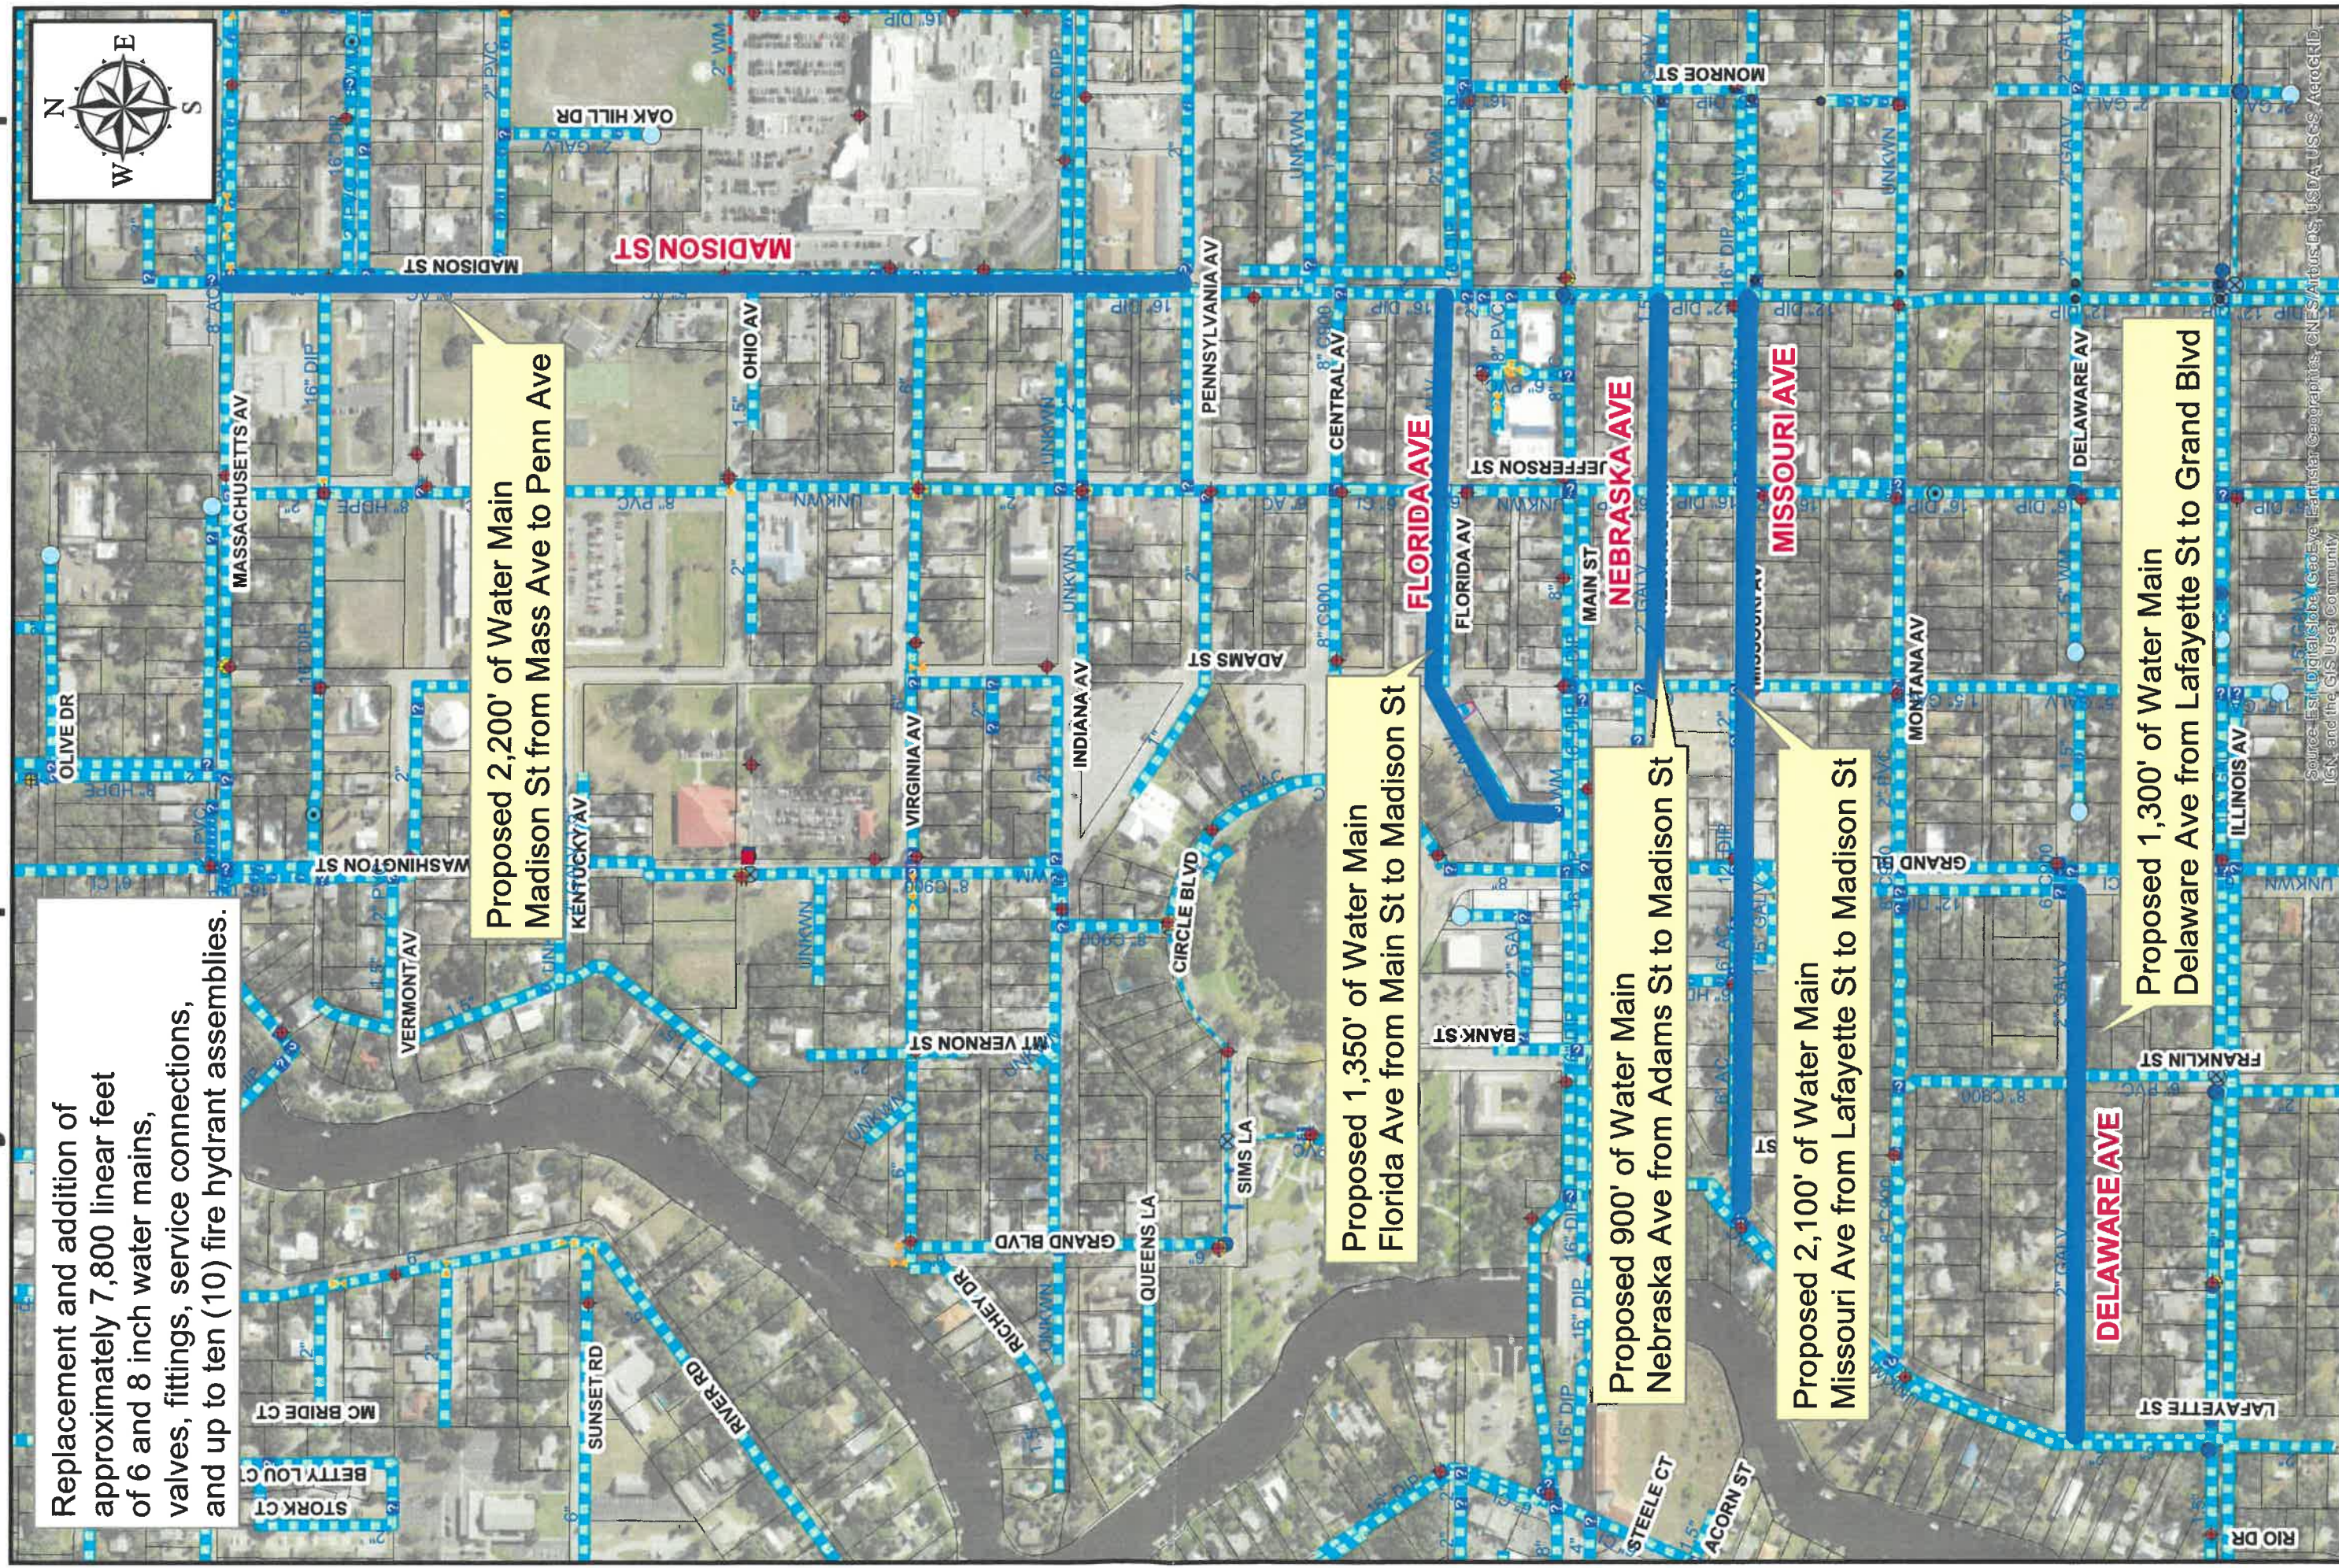

Source: Esri, DigitalGlobe, GeoEye, Earthstar Geographics, CNES/Airbus DS, USDA, USGS, AeroGRID, IGN, and the GIS User Community