


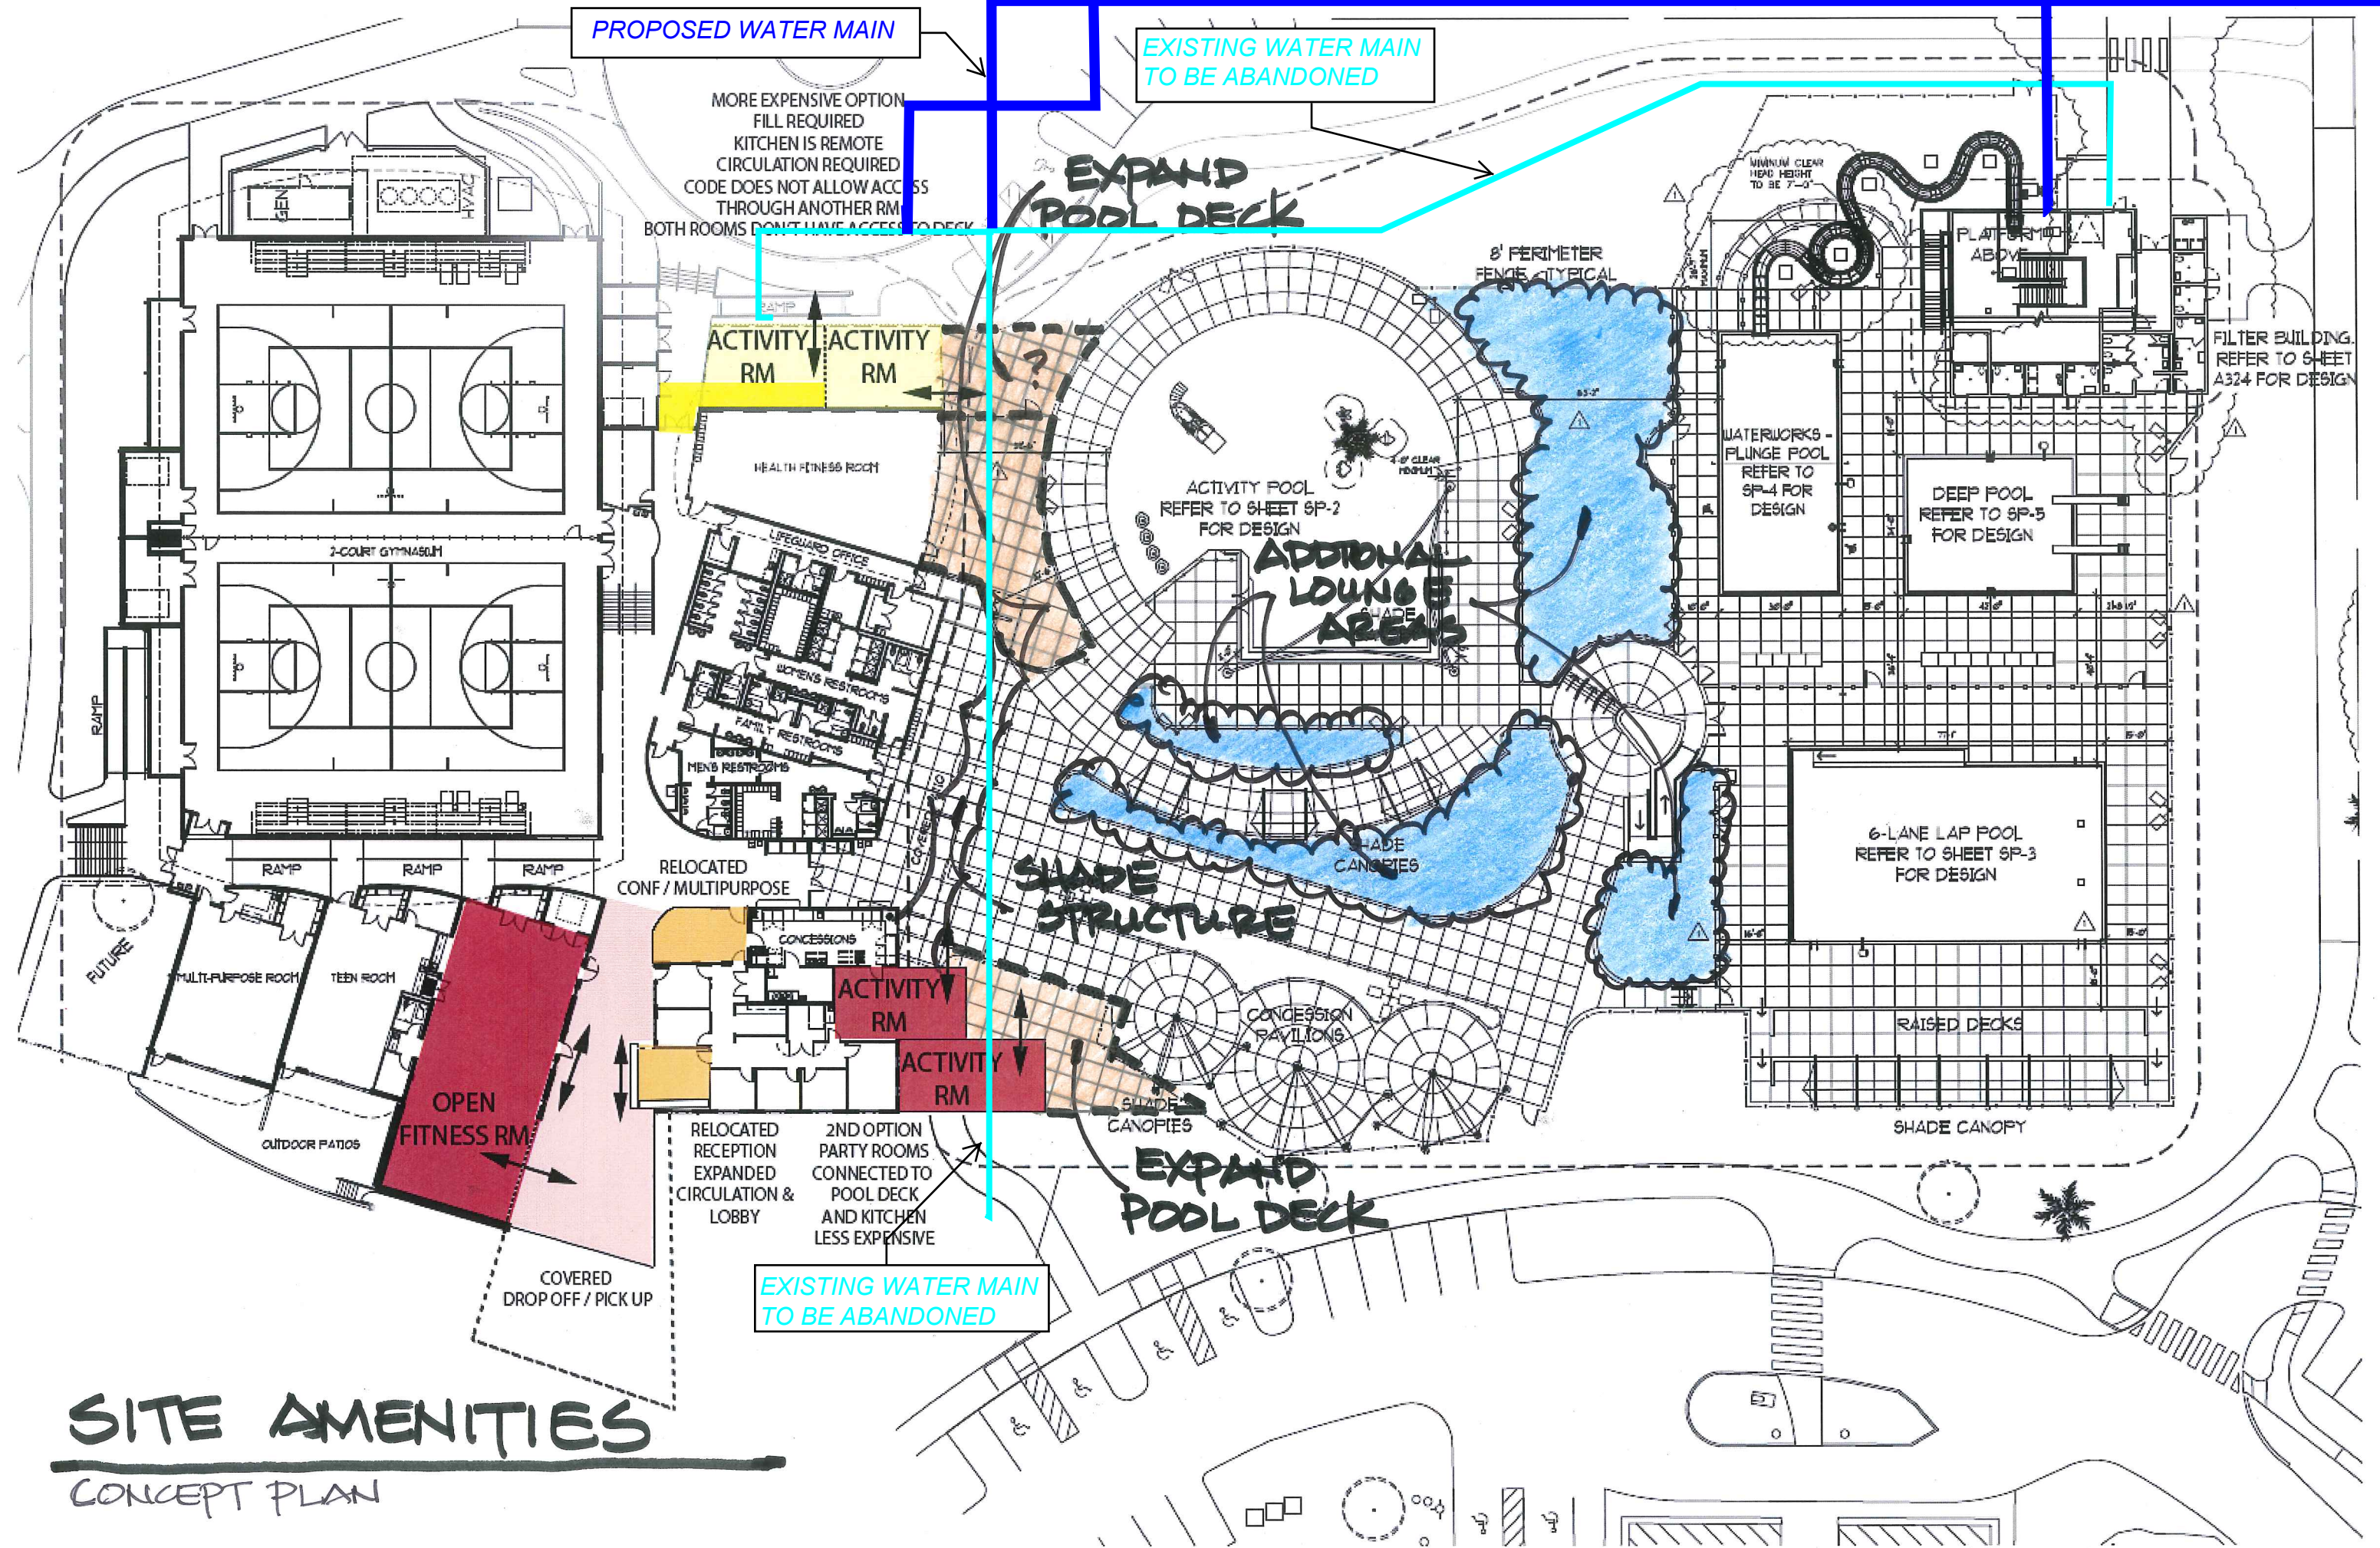

SITE AMENITIES

CONCEPT PLAN